



#1 Stairs, Spa, and Deck Plan View
1/4" = 1'




#2 Stairs, Spa, and Deck East Elevation
1/4" = 1'

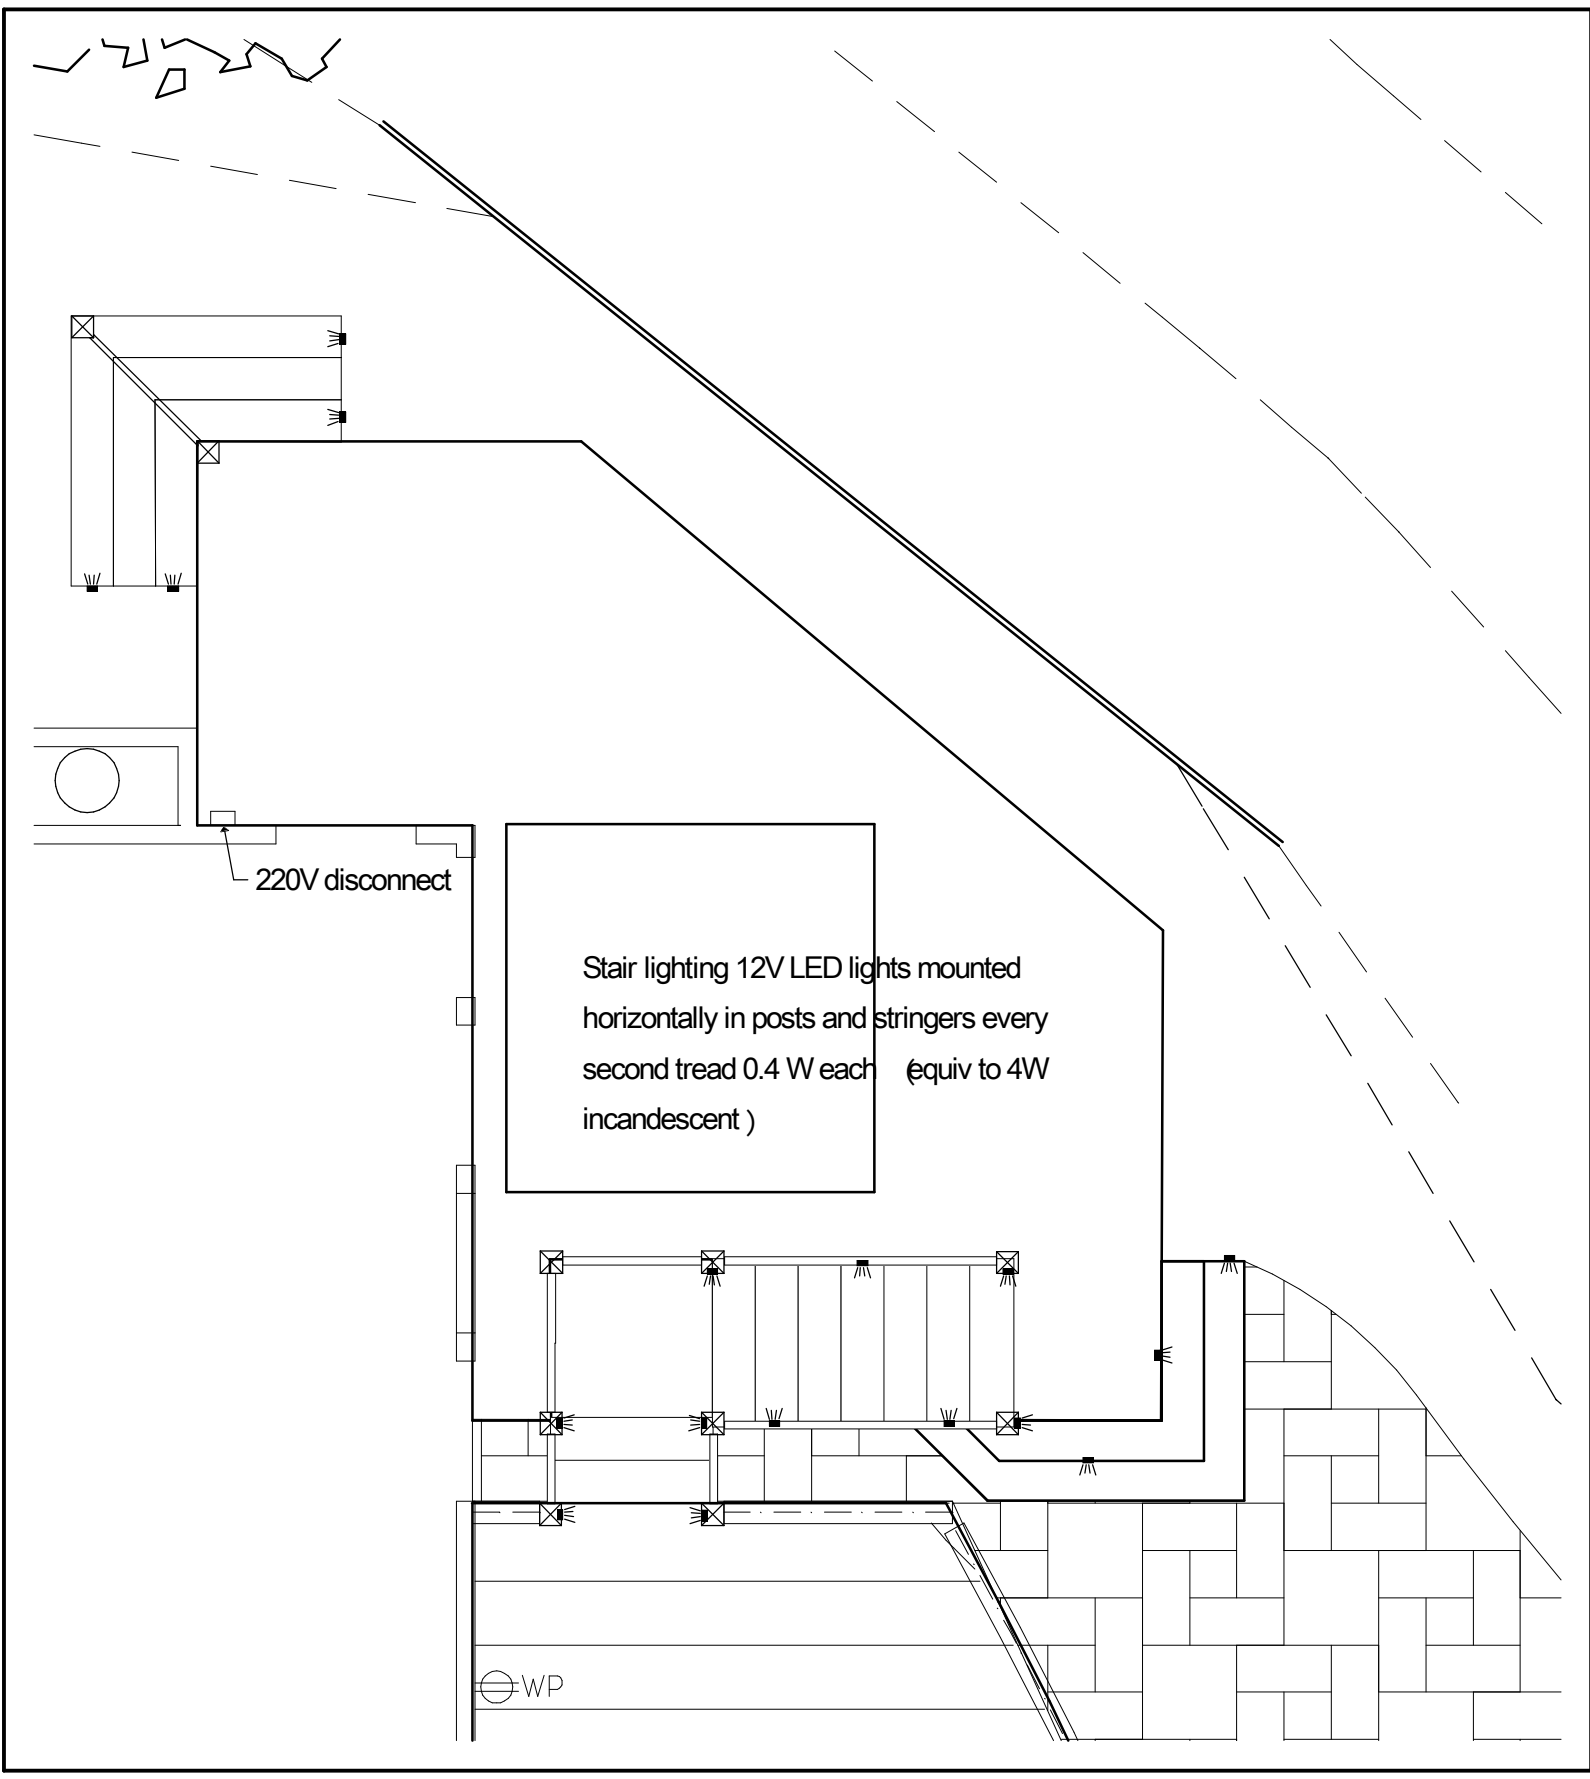


#3 Lighting and Electrical
1/4" = 1'

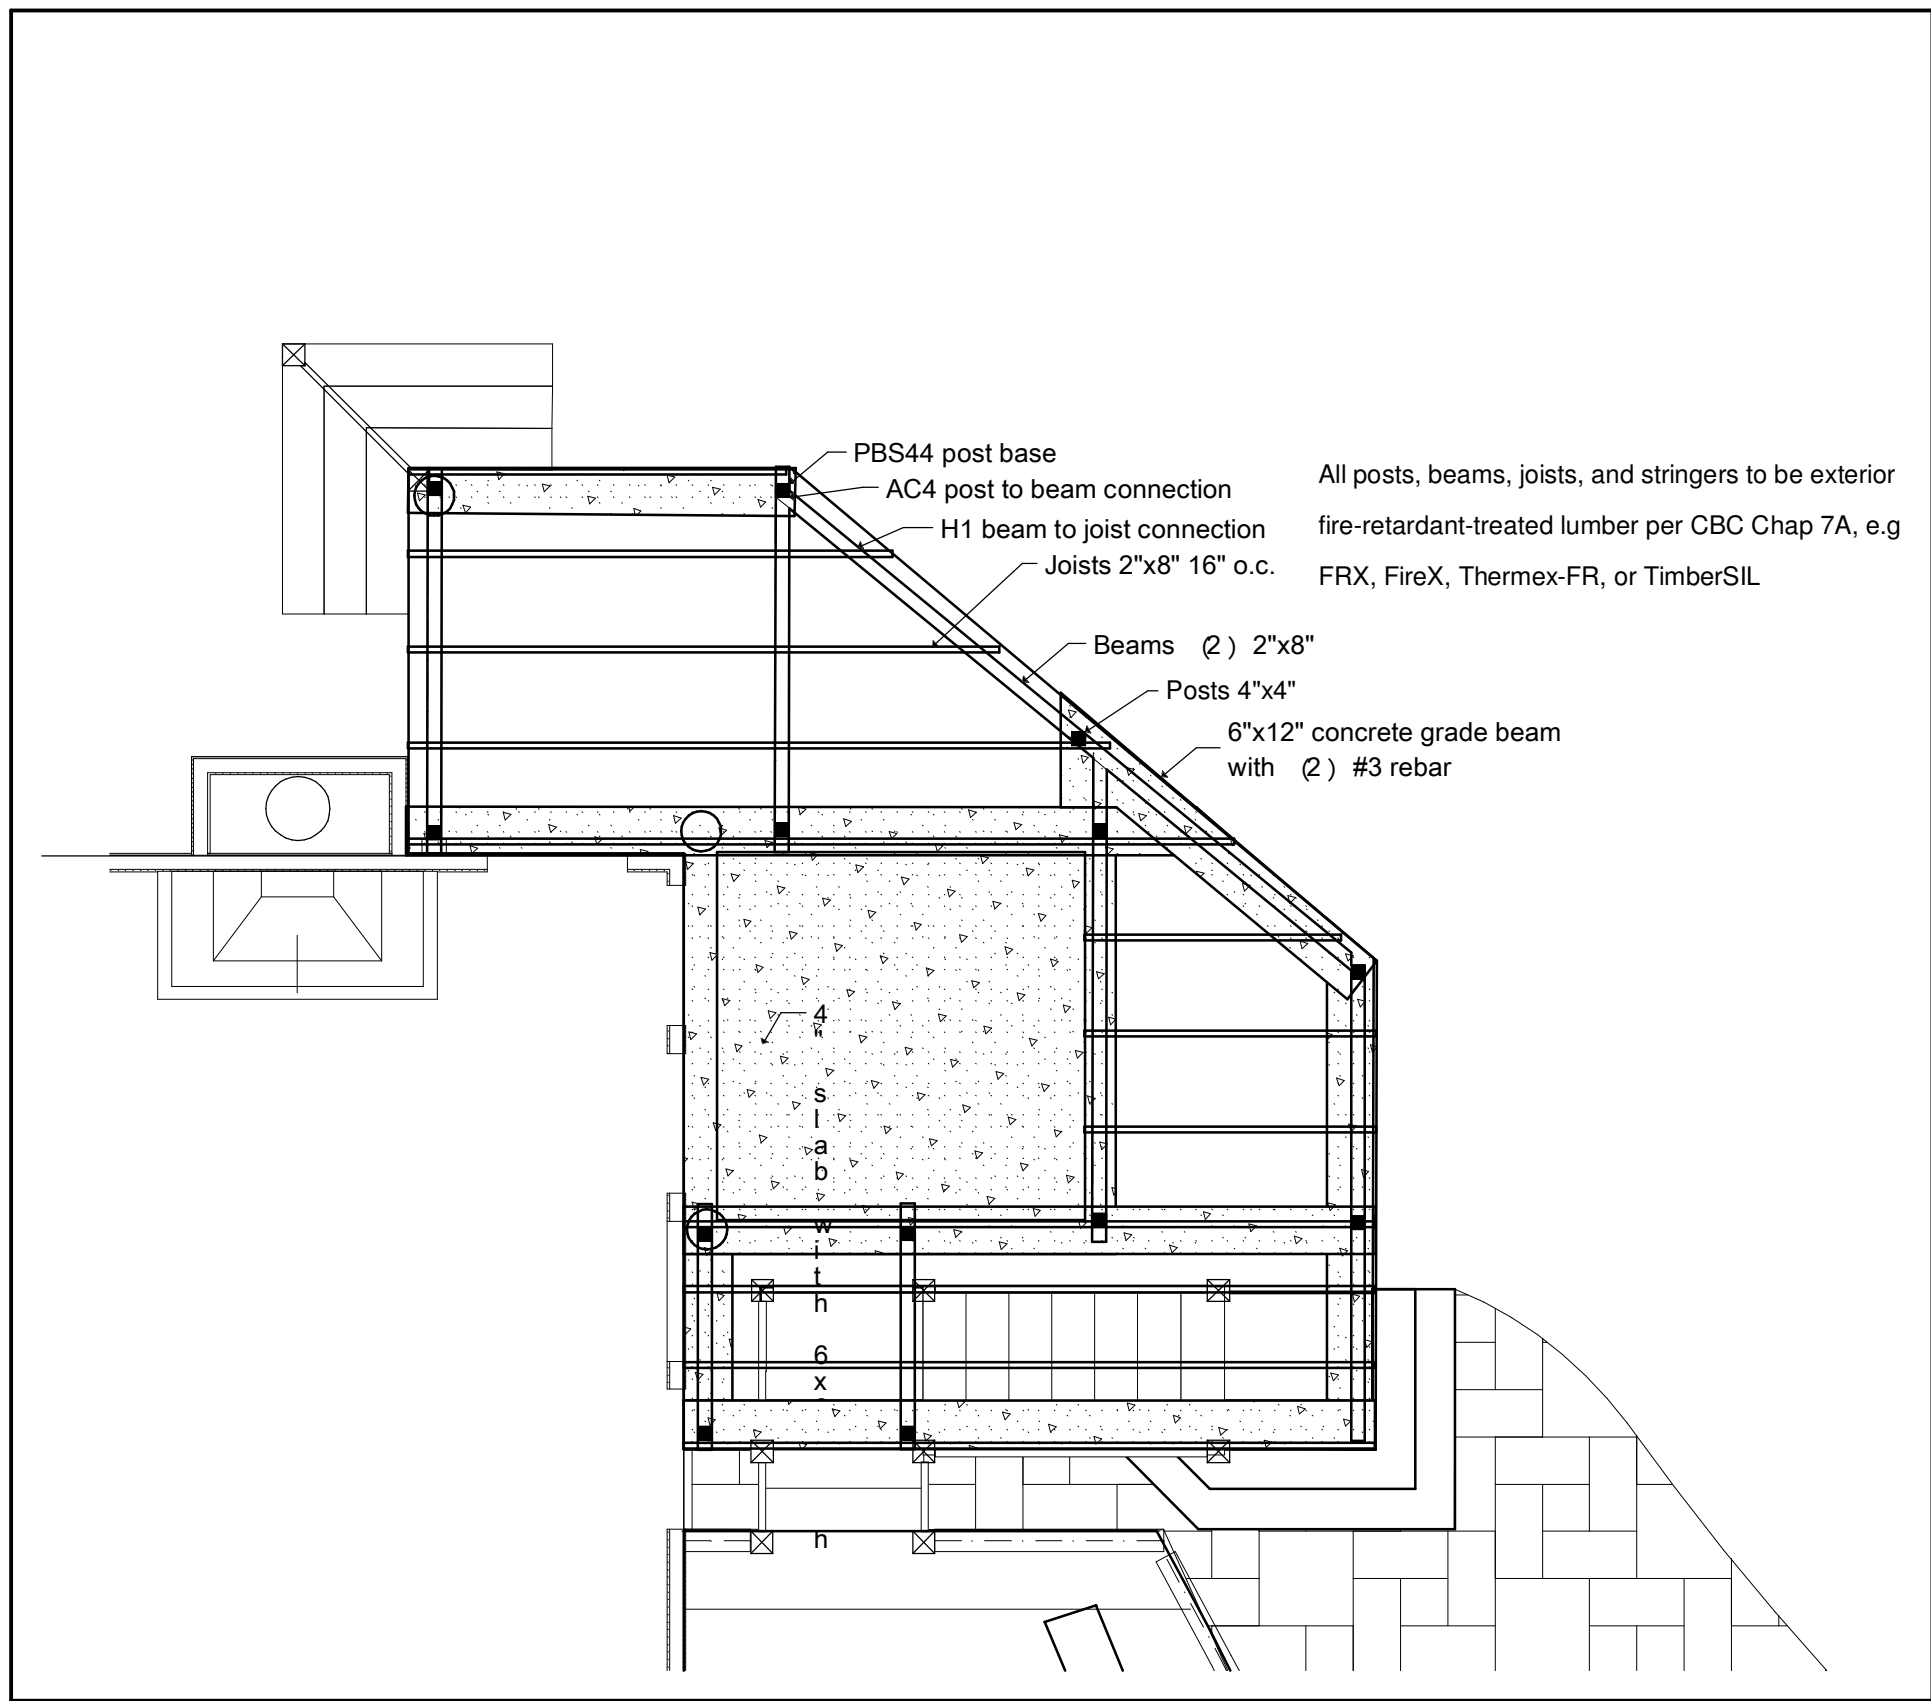

#4 Deck Structure
1/4" = 1'

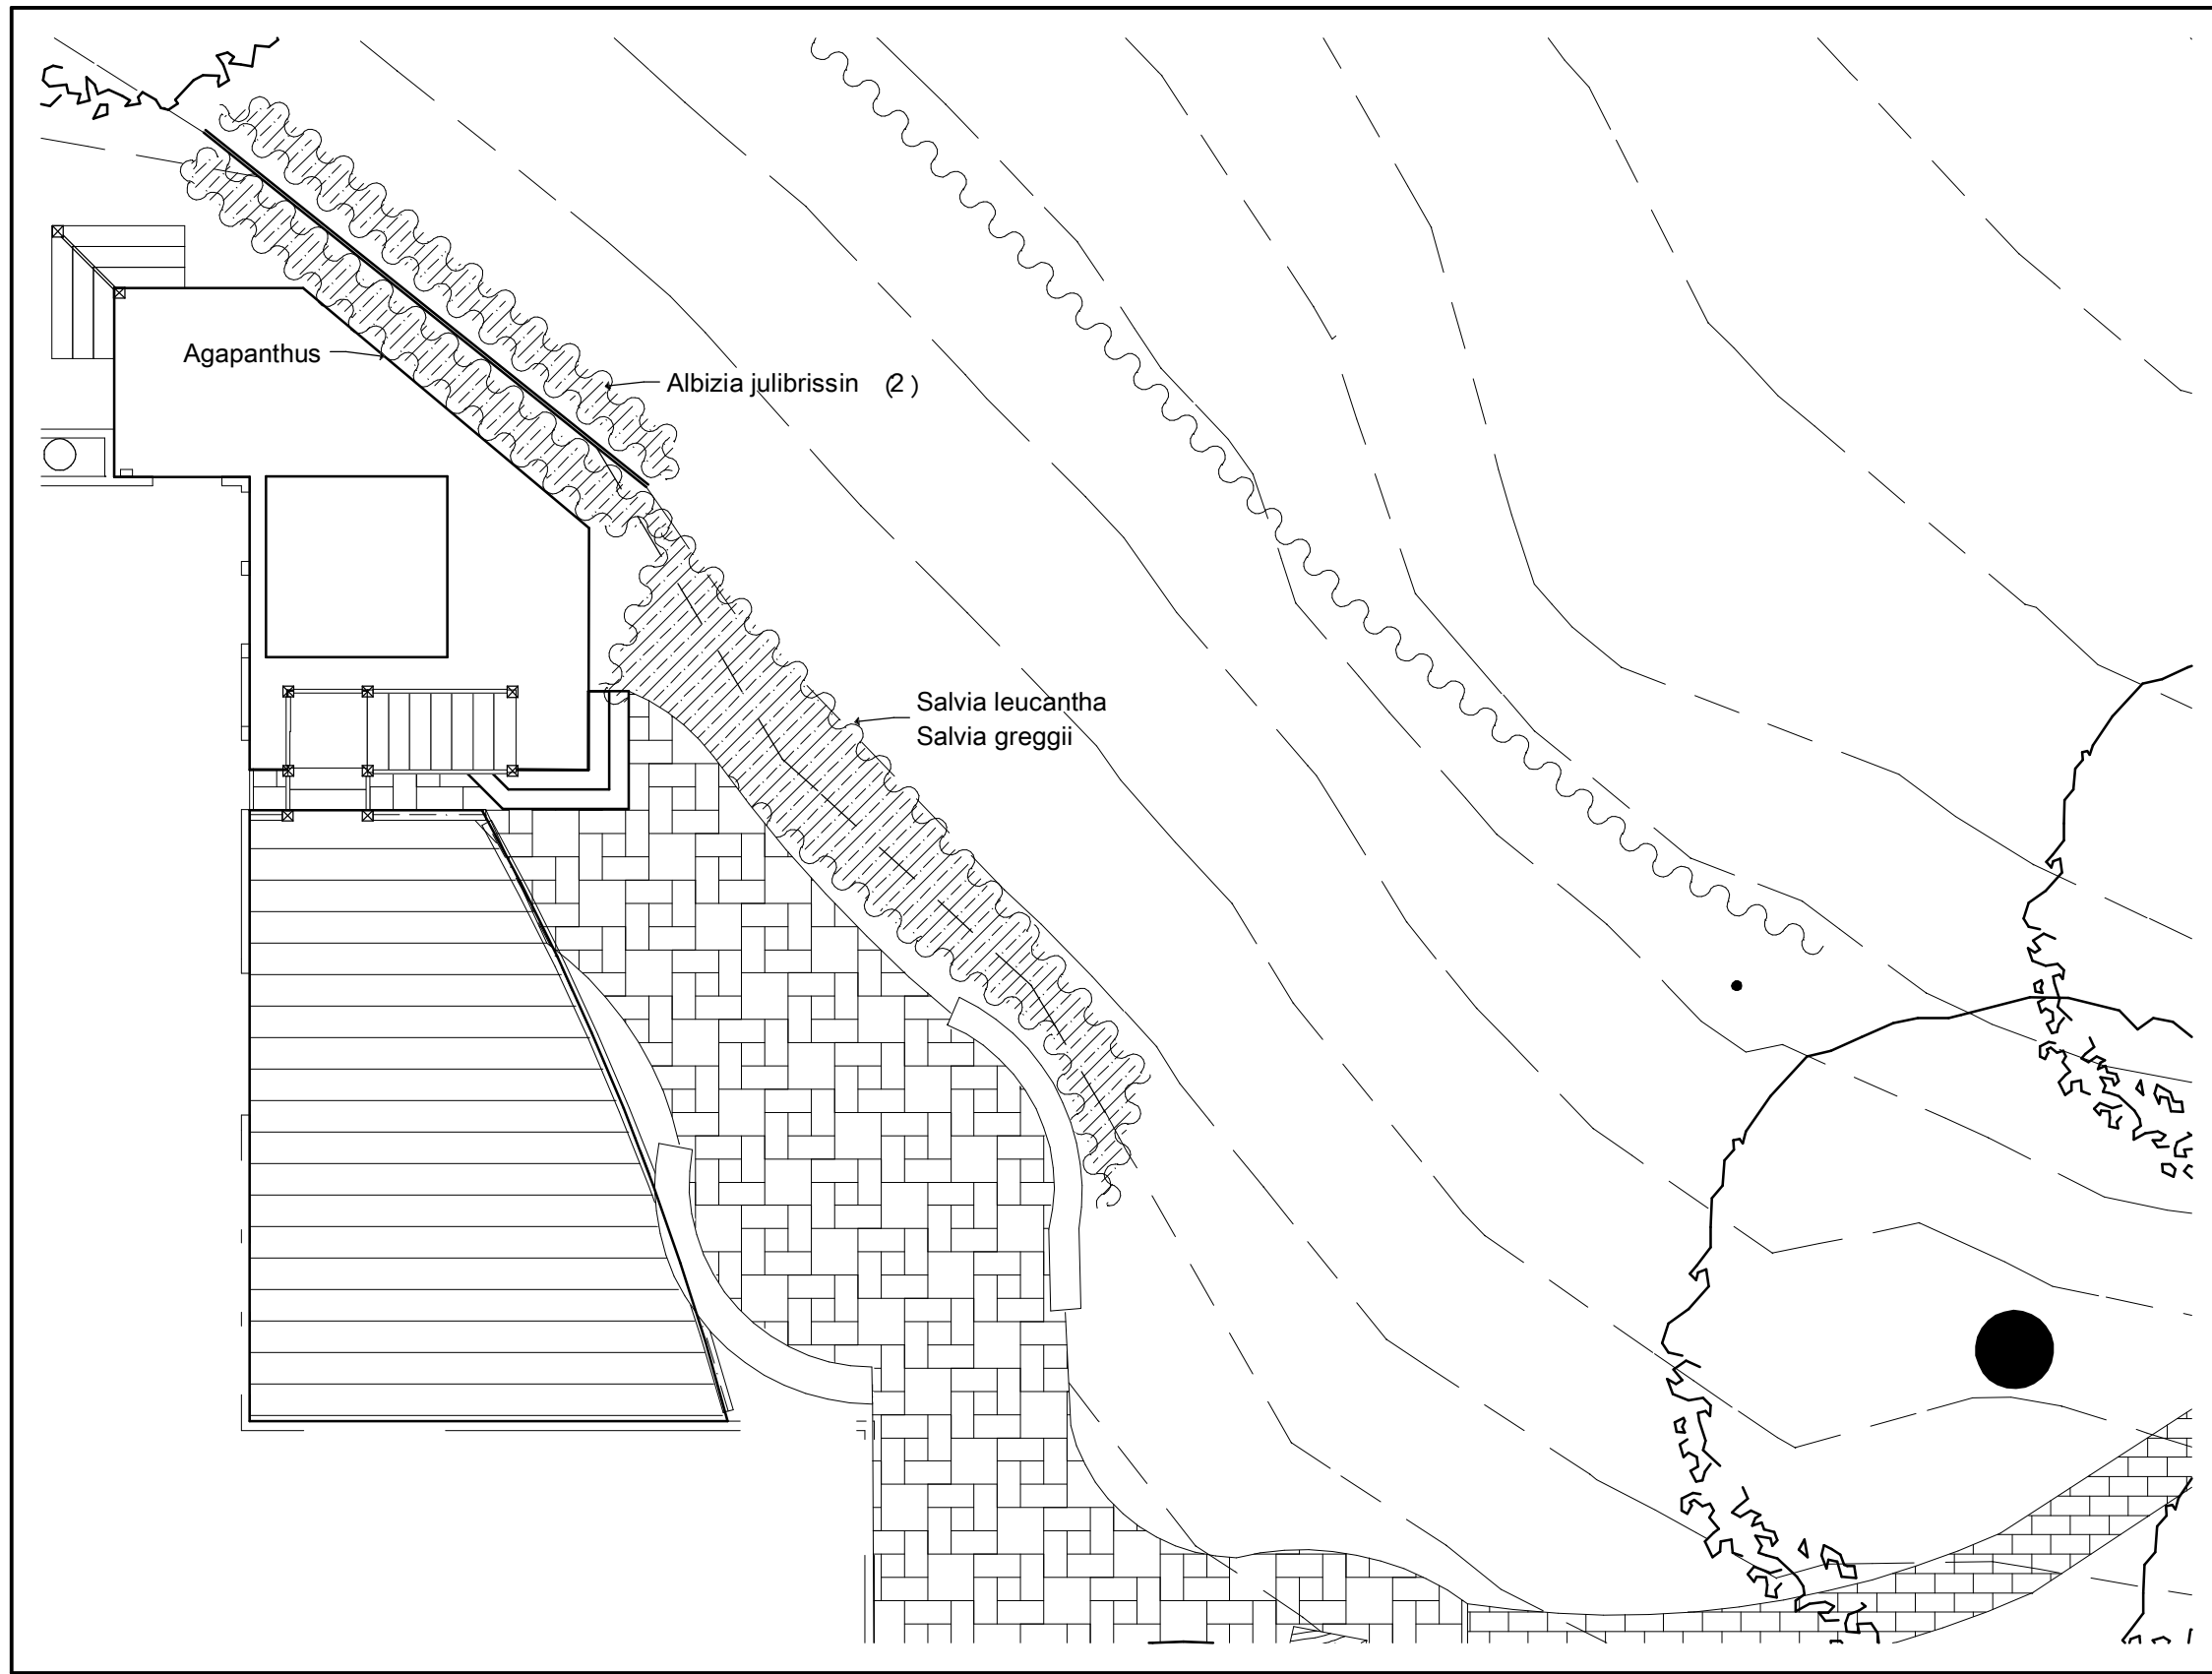

#5 Plants
1/8" = 1'

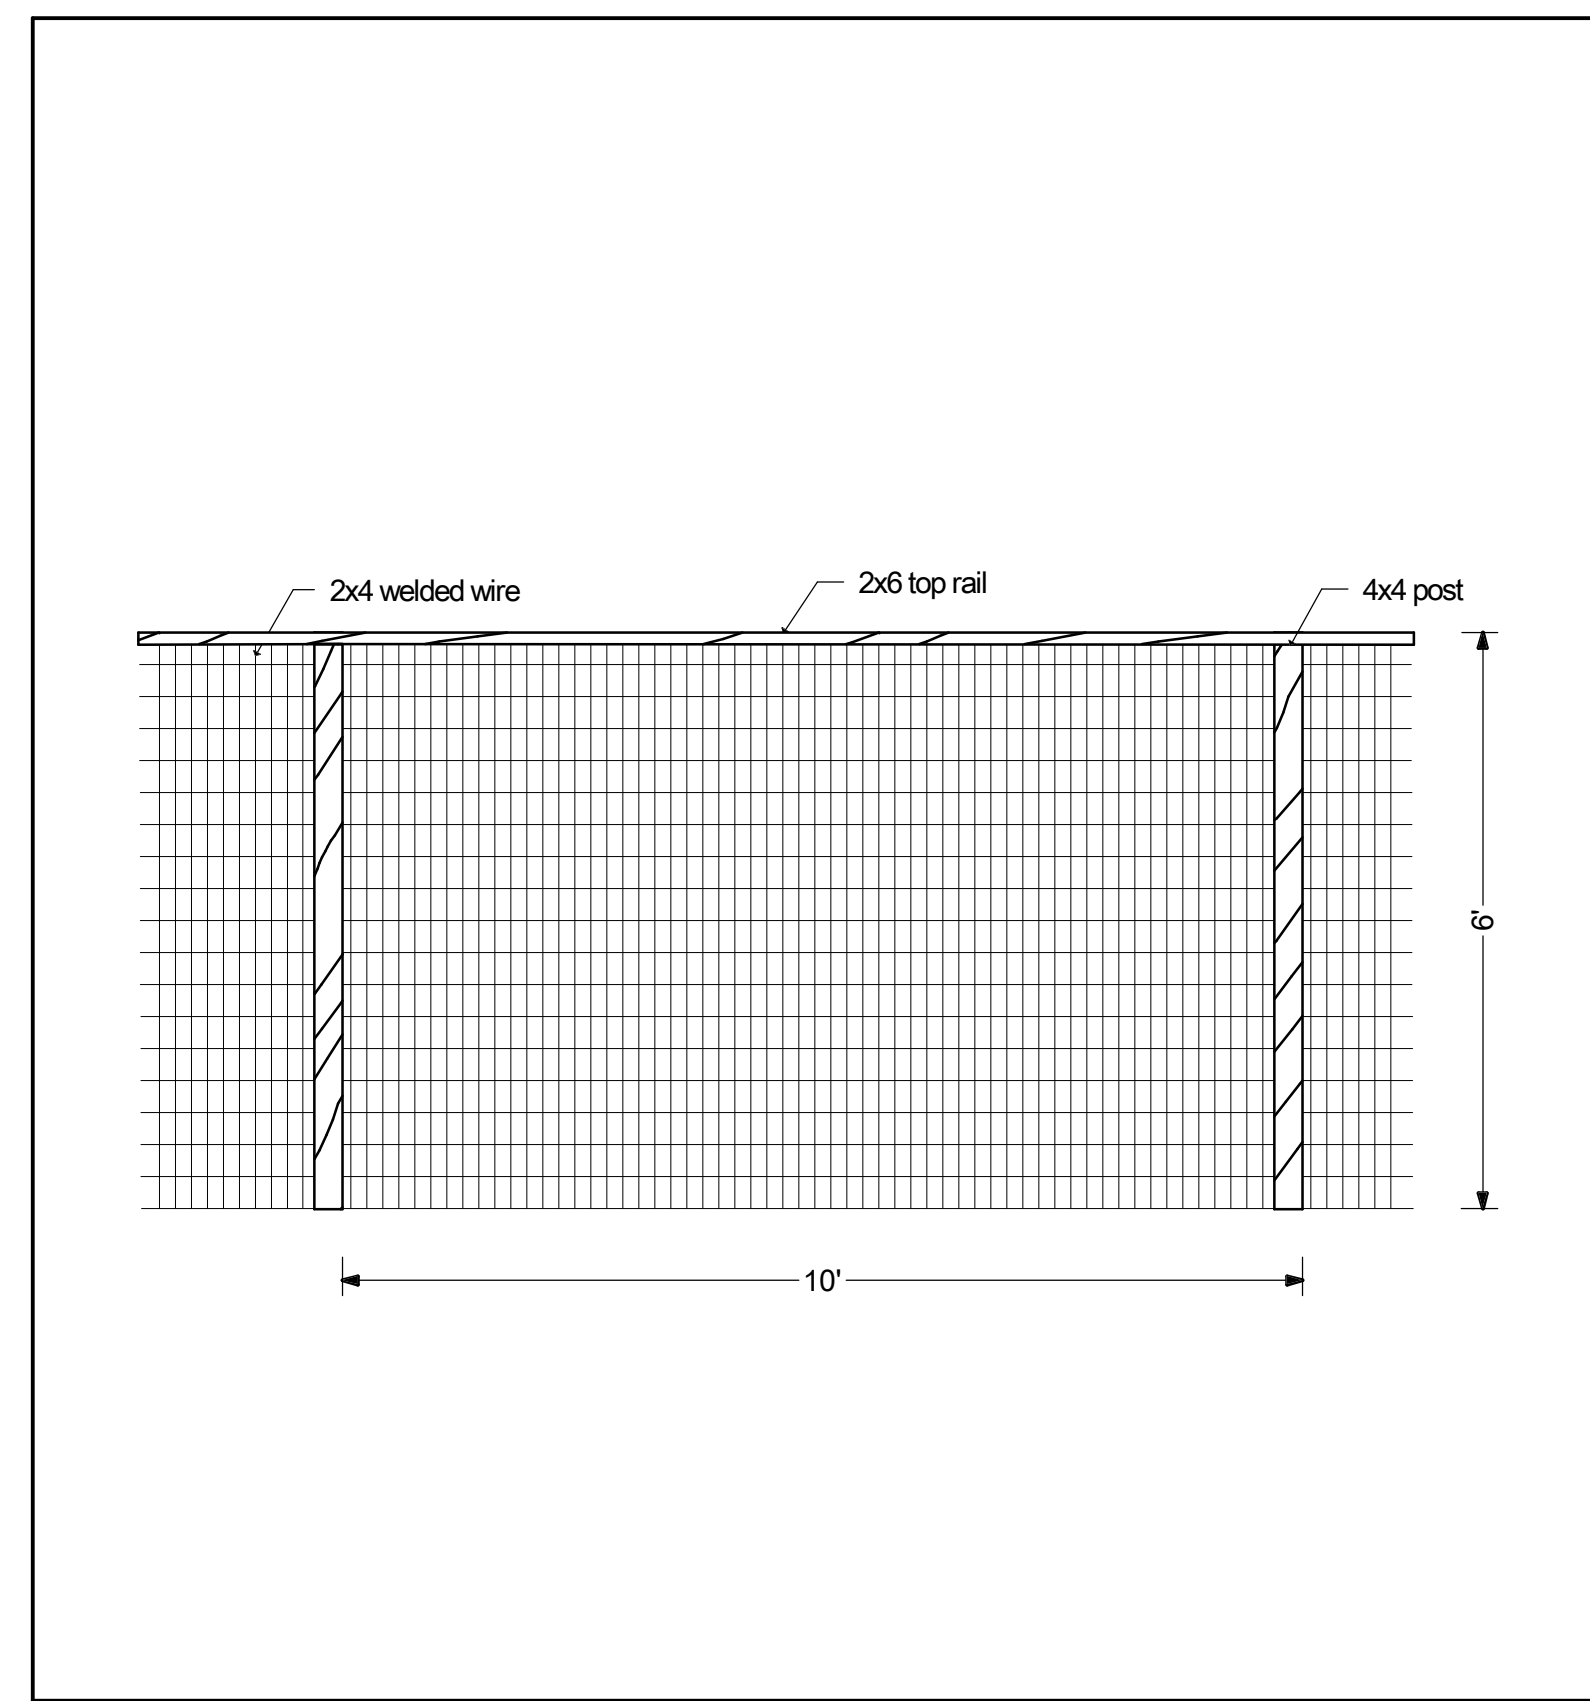

#6 Fence Elevation
1/2" = 1'

Revisions

12/08/11	Submittal
DATE	DESCRIPTION

van Cruyningen / van Hart Backyard

835 Westridge Drive, Portola Valley, CA 94028

650-561-9552 Tel. 650-561-9553 Fax ikevc@architier.com

Backyard Details

A.2