


Revisions	
08/08/06	Submittal
09/15/06	Revision 1
DATE	DESCRIPTION

van Cruyningen / van Hart Residence
835 Westridge Drive, Portola Valley, CA 94028
650-561-9552 Tel. 650-561-9553 Fax ikevc@architier.com
www.835Westridge.com

1/4" = 1'

Guesthouse

A1.5

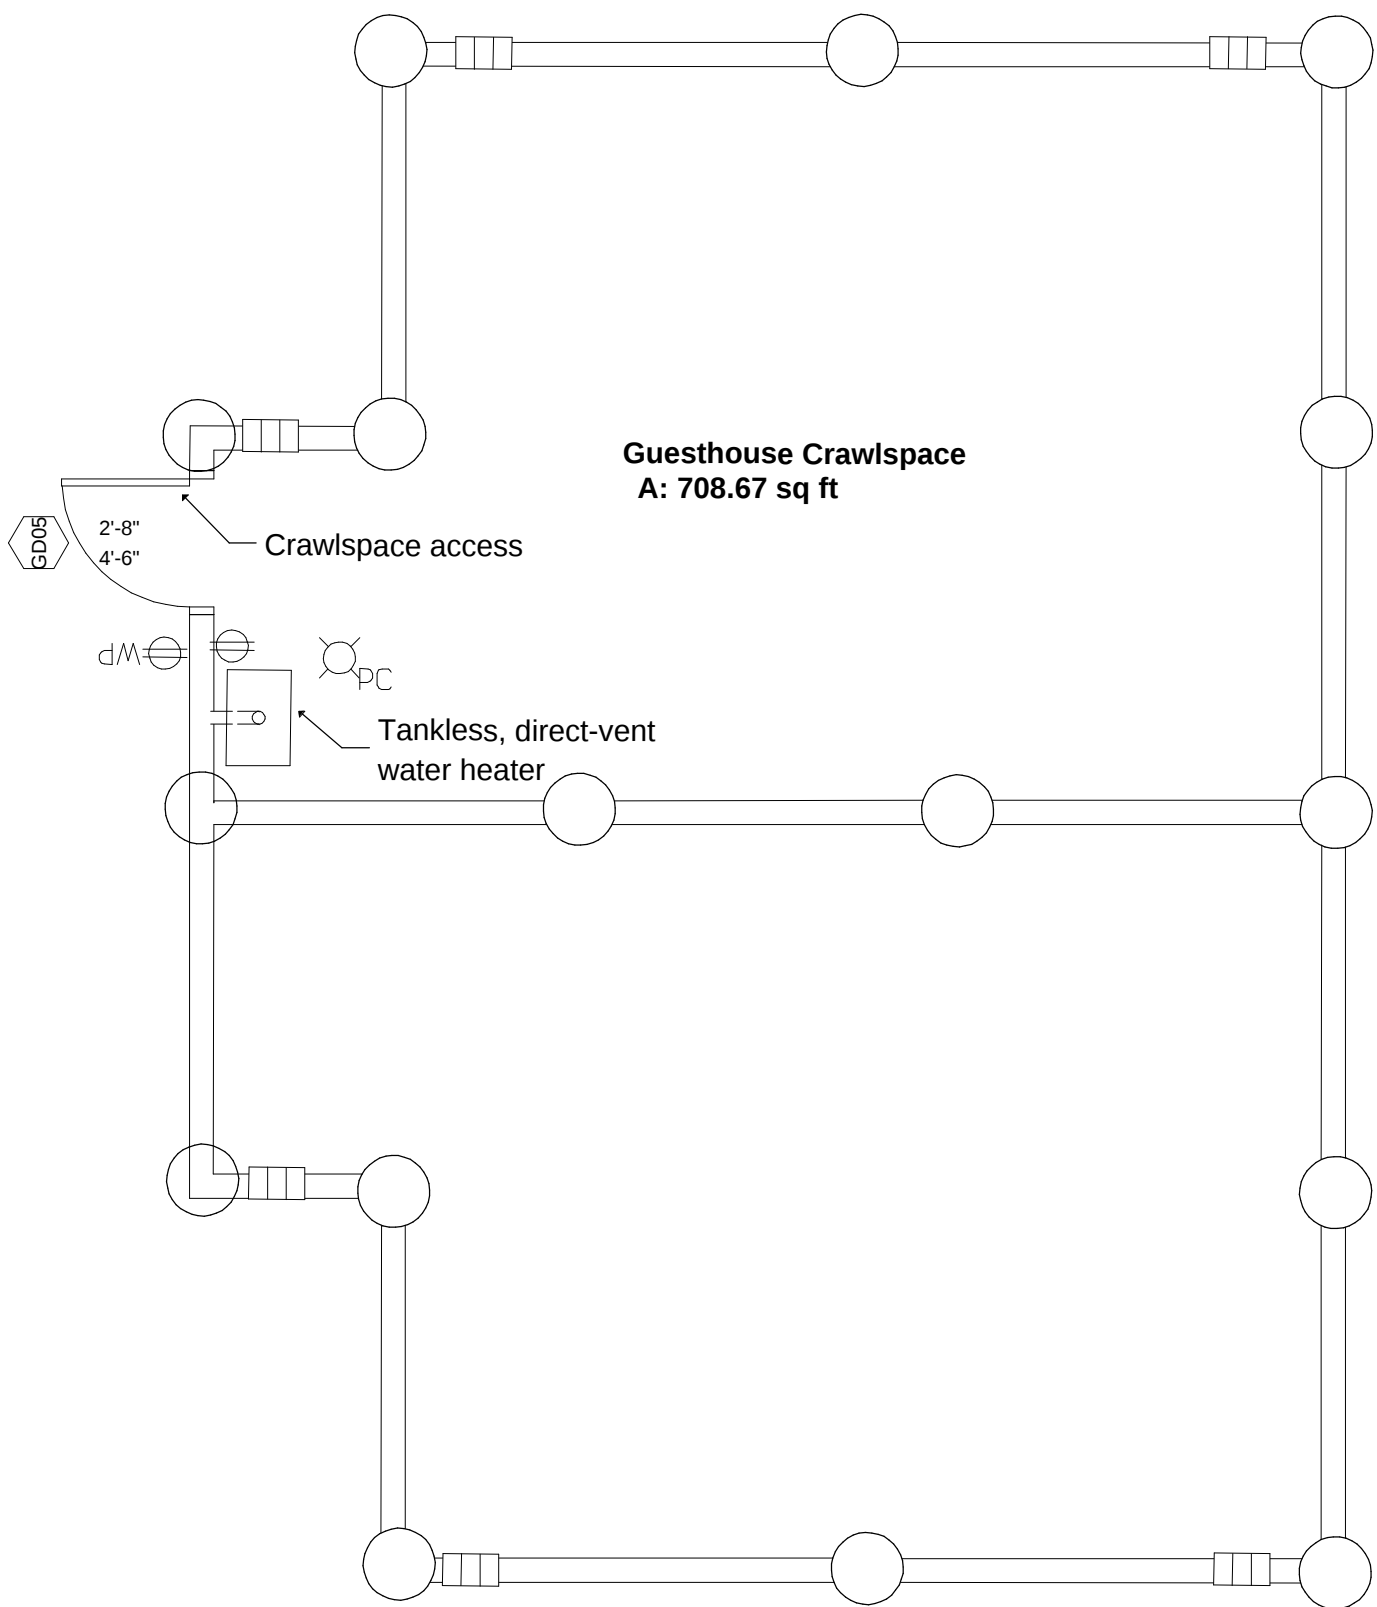

Crawlspace Ventilation
Crawlspace Area:
709 sq. feet
Ventilation Required:
709 / 150 = 4.7 x 144 = 681 sq. in.
Ventilation Supplied:
6 vents of 10" x 14"
6 x 10 x 14 x 0.85 solidity = 714 sq. in.

