




1. Left Elevation

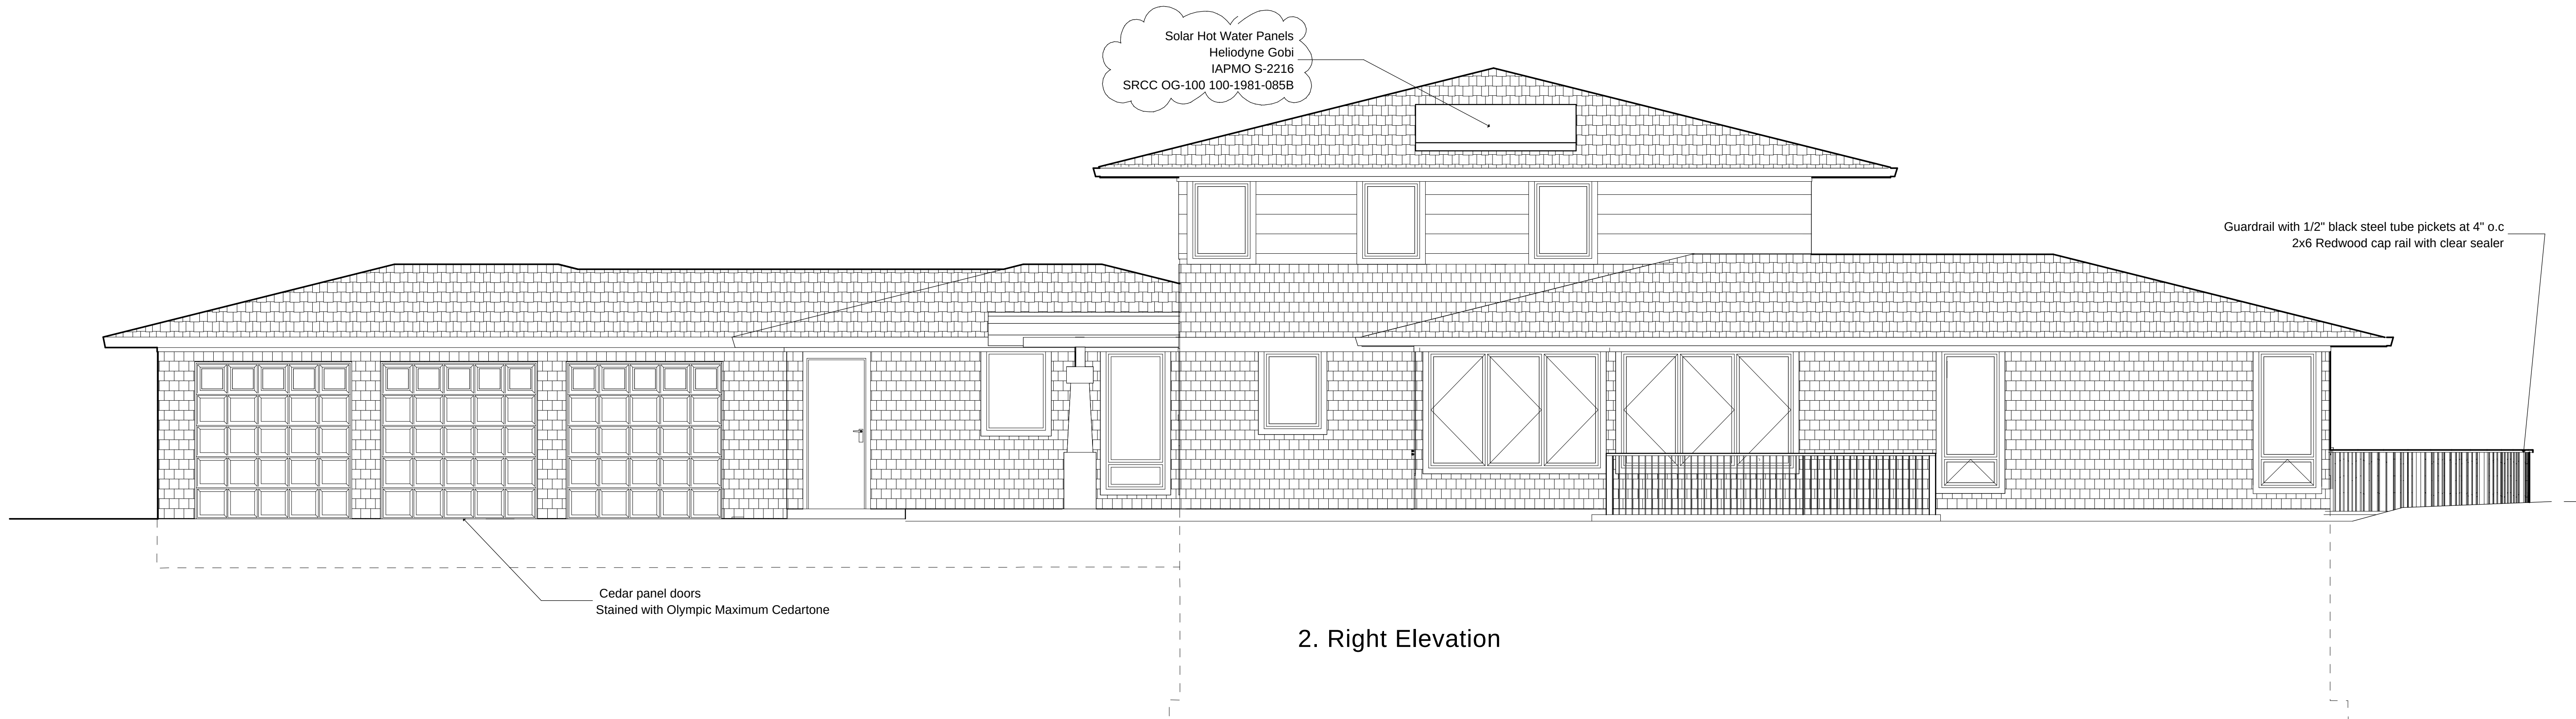

2. Right Elevation

Revisions
08/08/06 Submission
09/15/06 Revision 1

van Cruyningen / van Hart Residence
835 Westridge Drive, Portola Valley, CA 94028
650-561-9552 Tel. 650-561-9553 Fax ikev@architier.com
www.835Westridge.com

1/4" = 1'

Elevations Left and Right

A2.2