



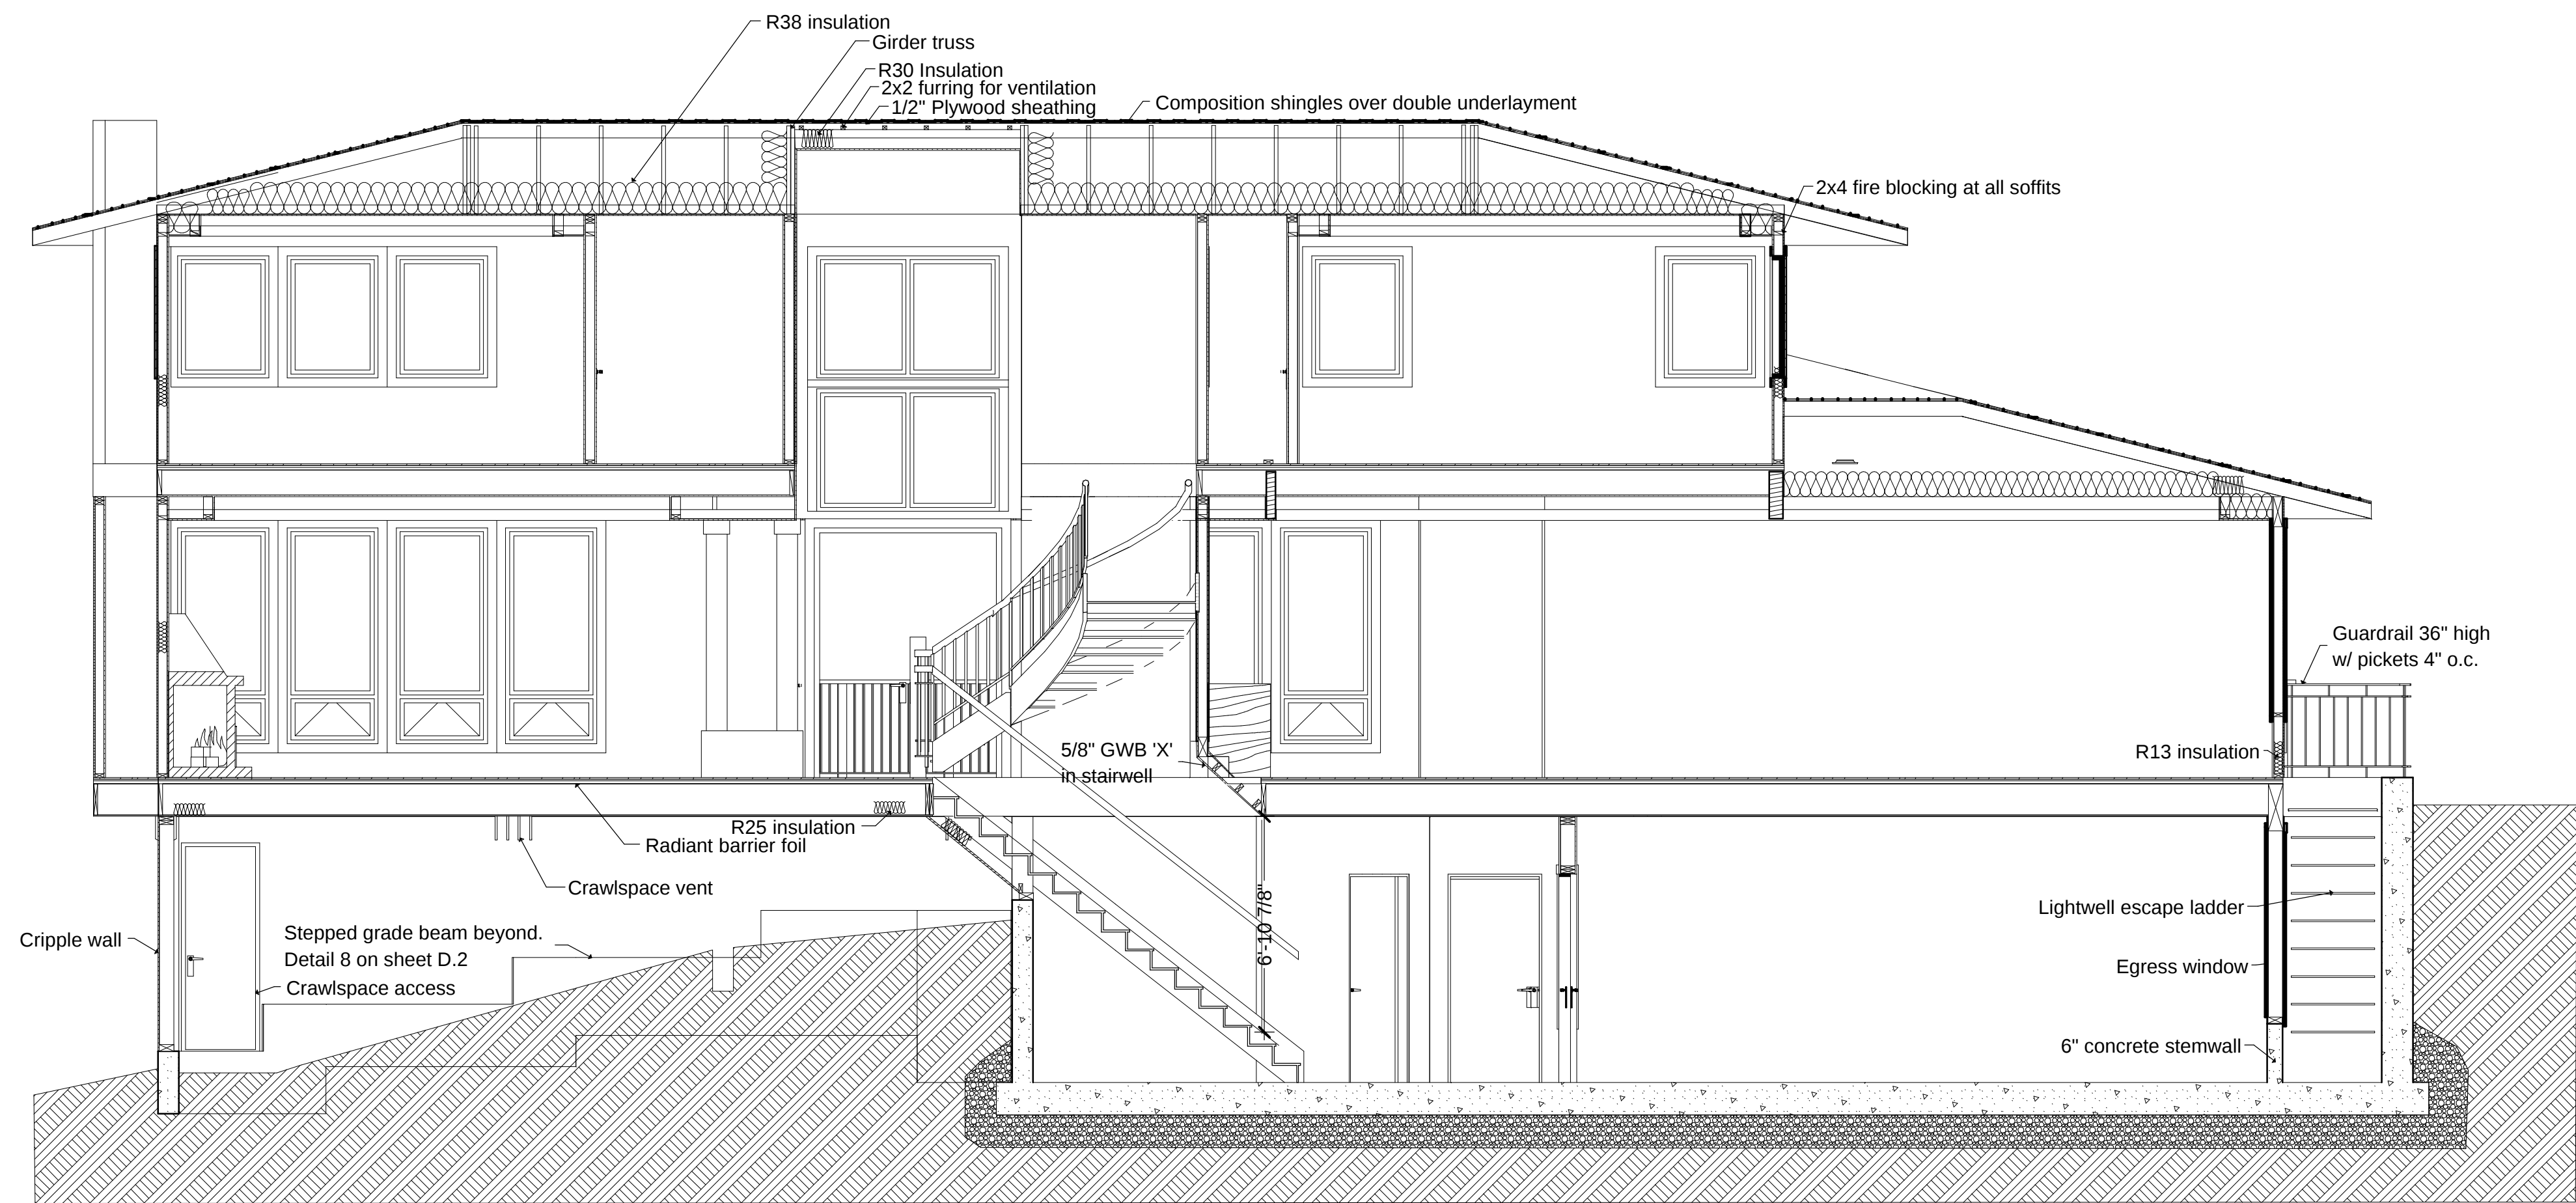

1. House Section North-South

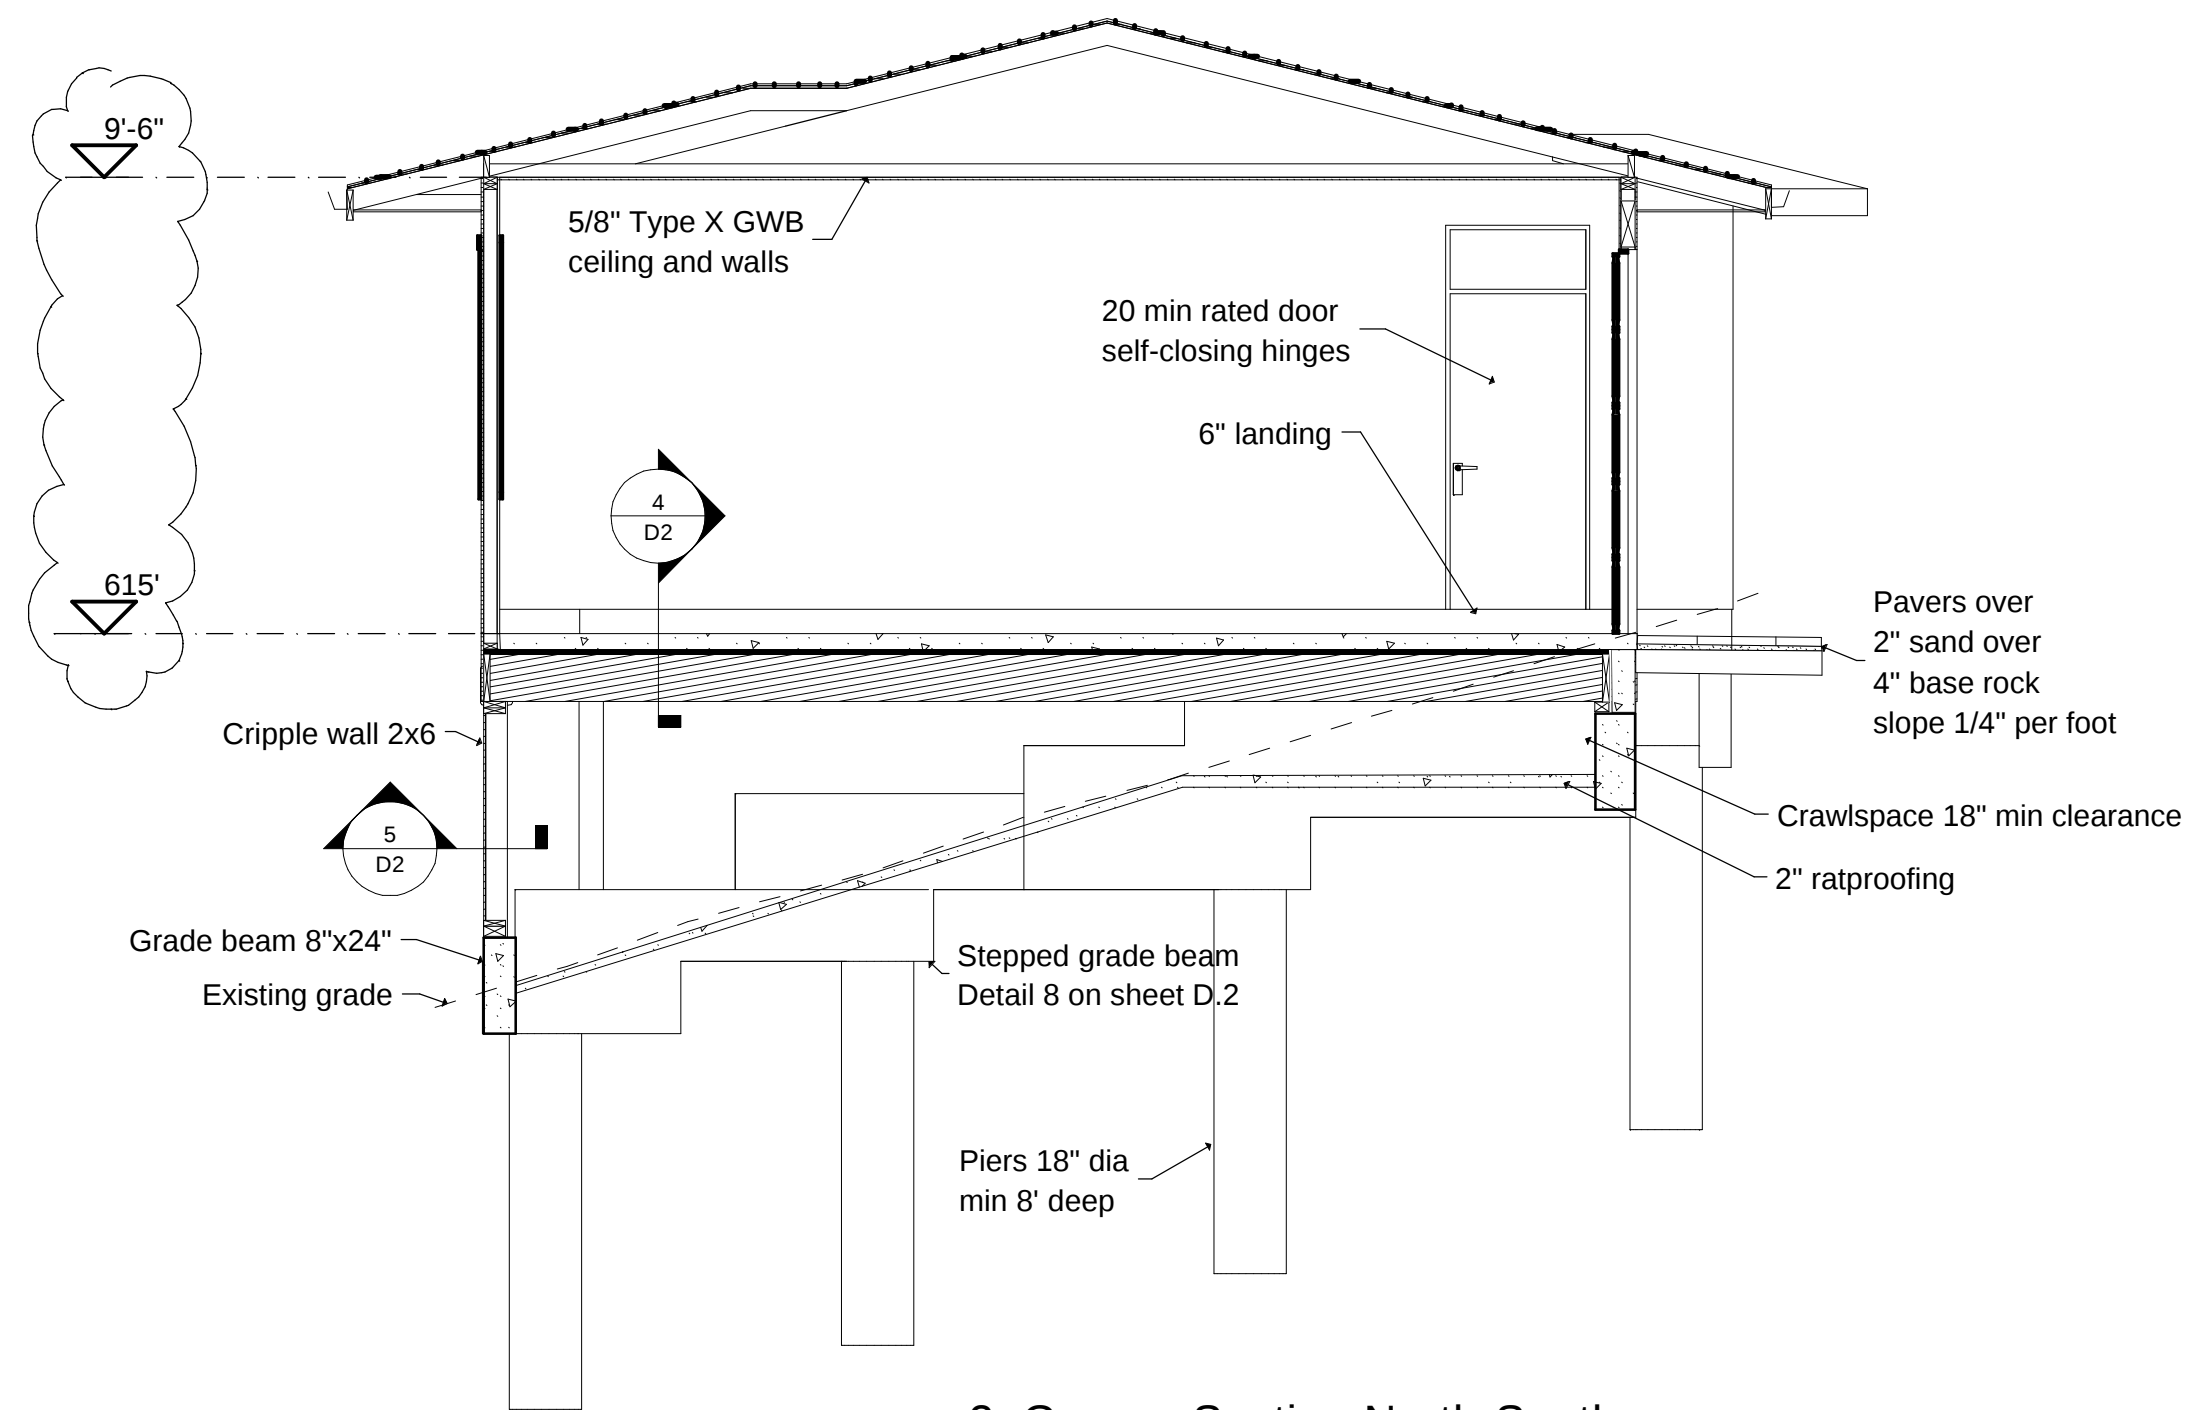

2. Garage Section North-South

Revisions	
08/08/06	Submittal
09/15/06	Revision 1
DATE	DESCRIPTION

van Cruyningen / van Hart Residence
835 Westridge Drive, Portola Valley, CA 94028
650-561-9552 Tel. 650-561-9553 Fax ikevc@architier.com
www.835Westridge.com

1/4" = 1'

Sections North-South