
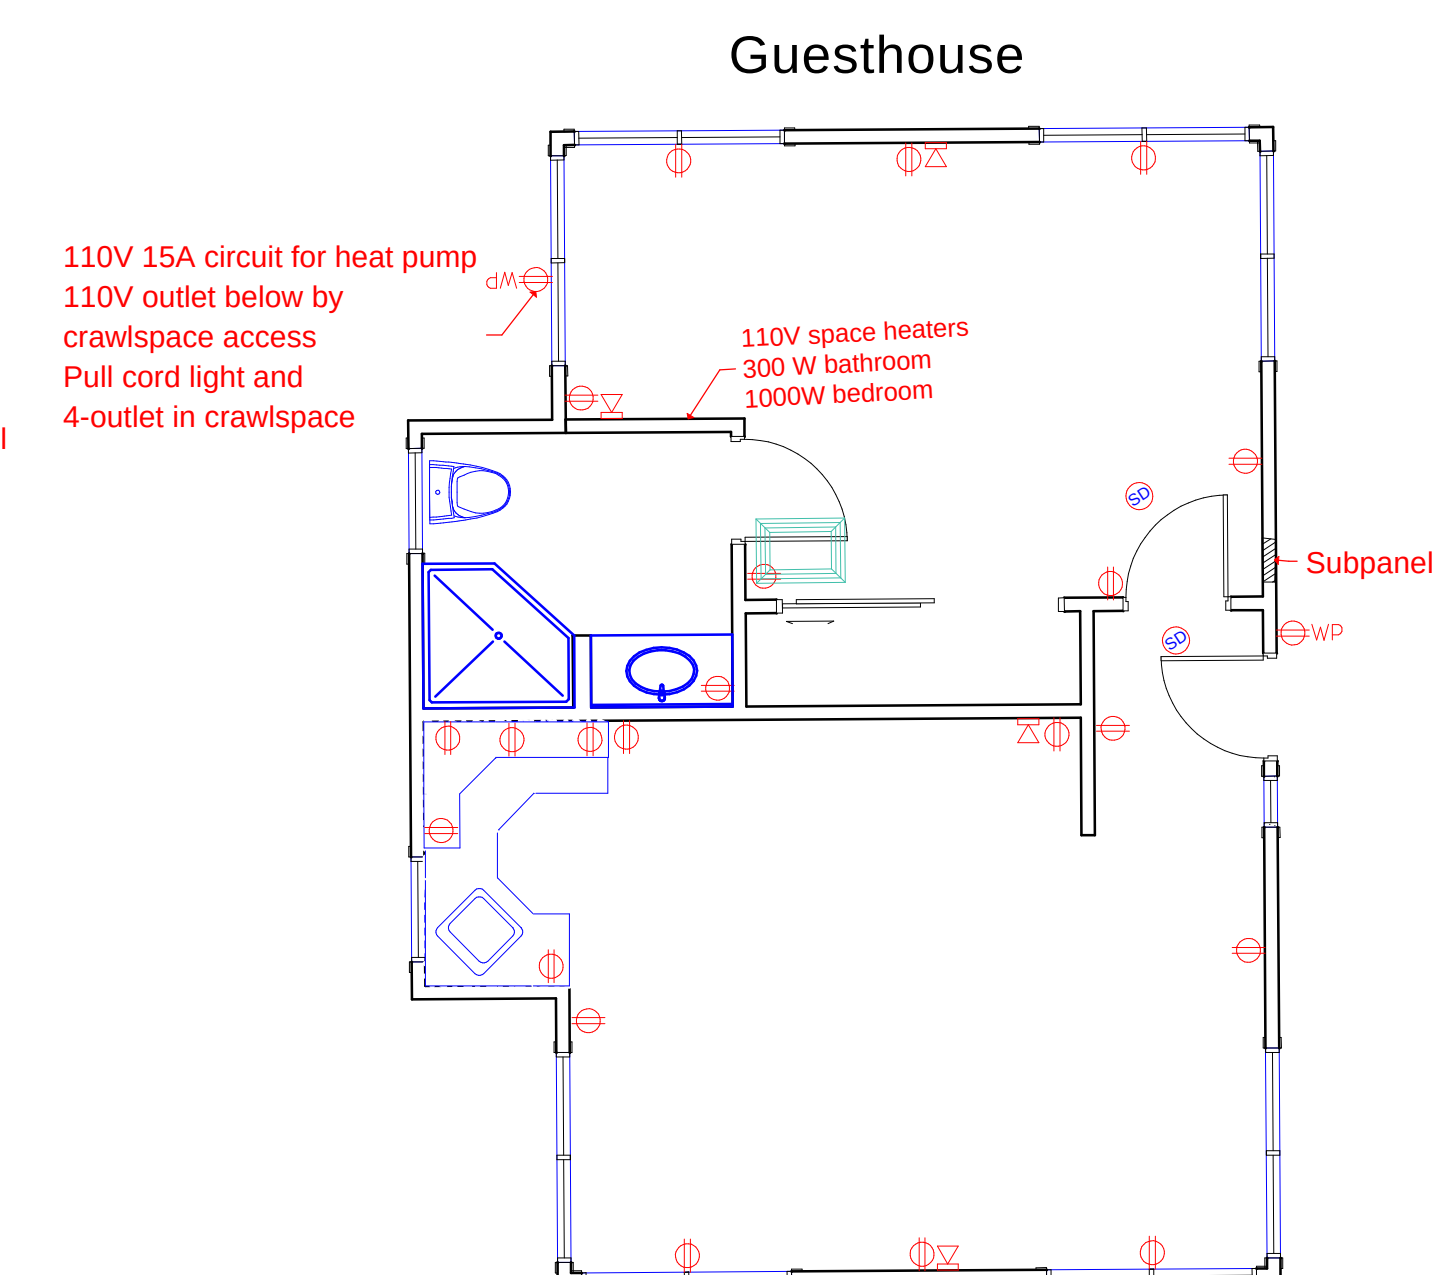
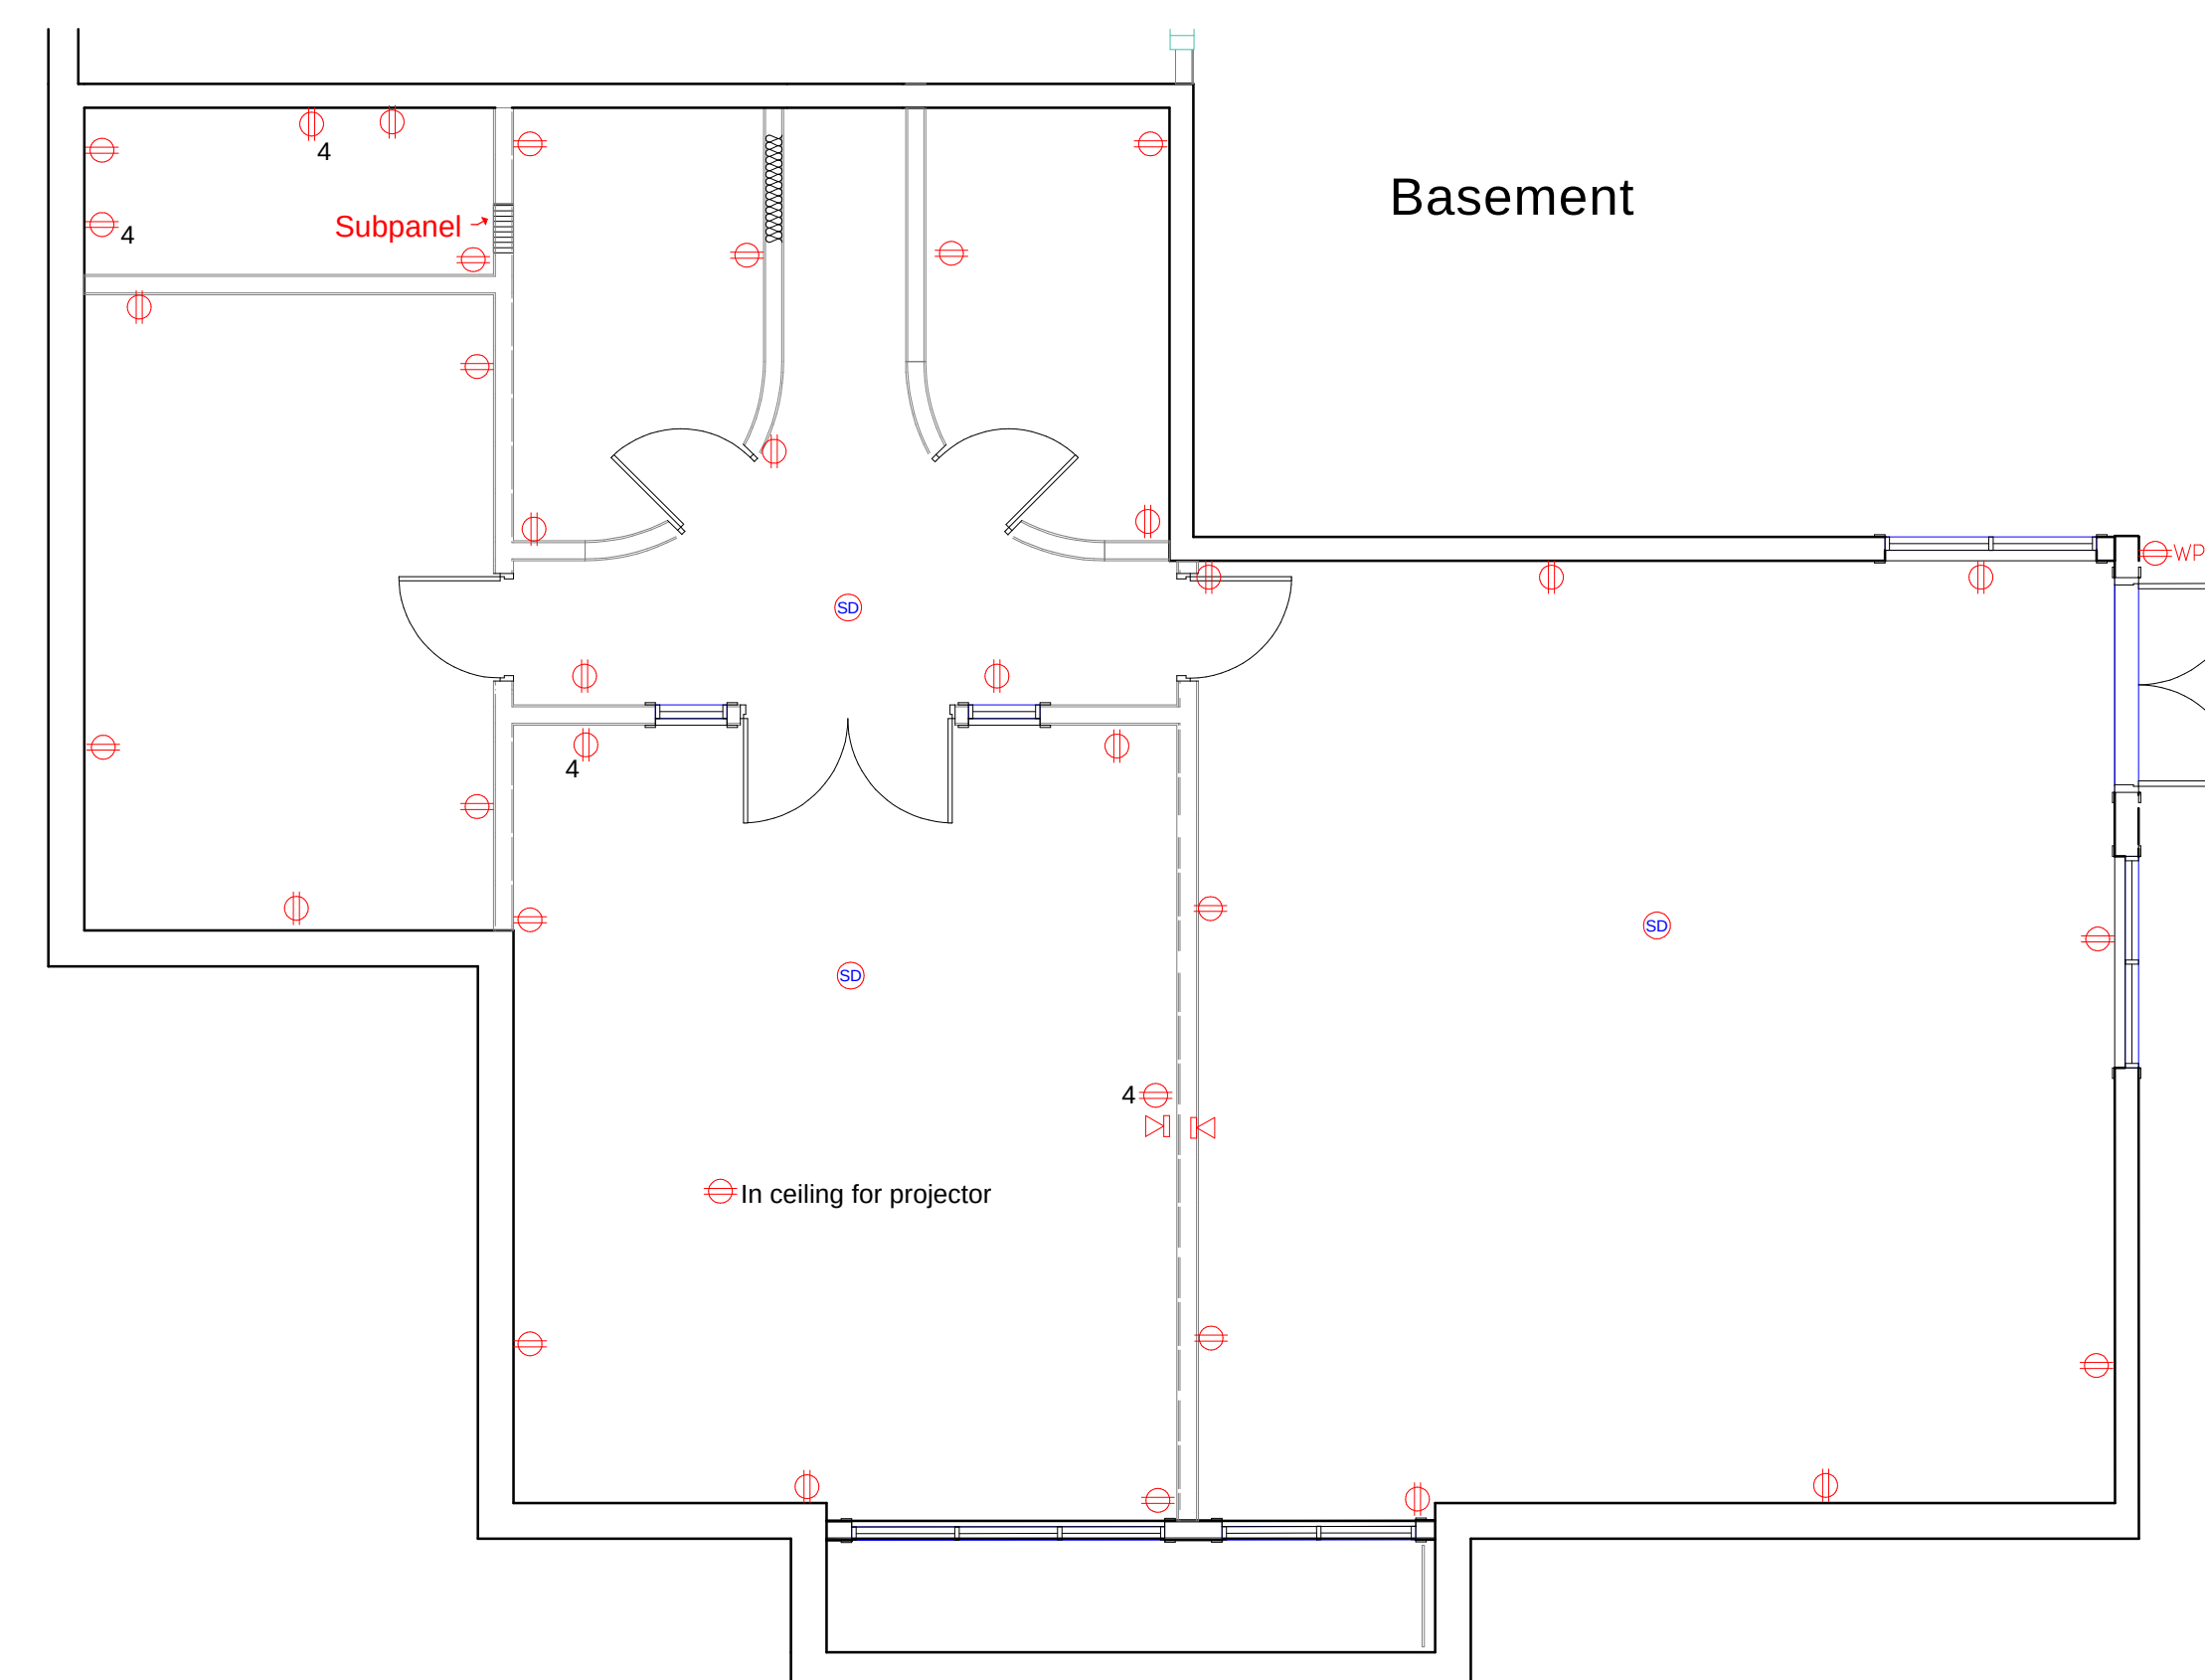


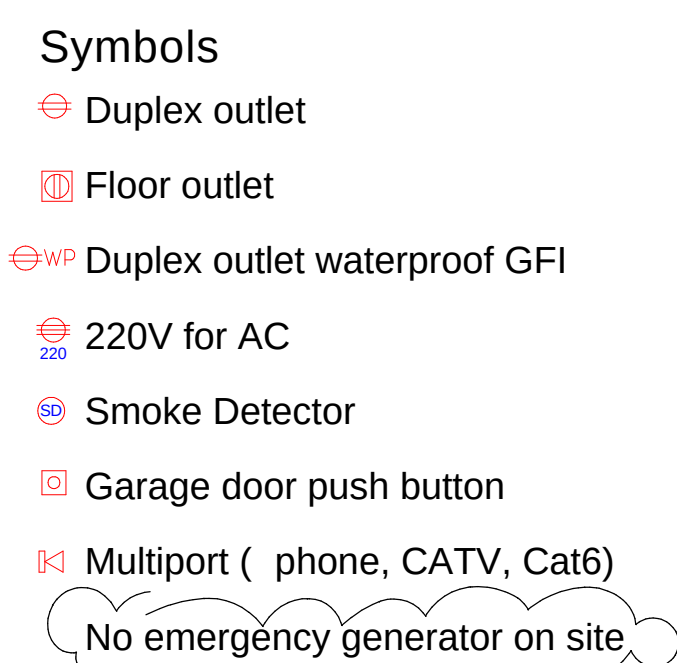

Revisions 08/08/06 Submission 09/15/06 Revision 1 08/08/07 Revision 09/22/07 Revision 3 01/29/08 Revision 4	van Cruyningen / van Hart Residence 835 Westridge Drive, Portola Valley, CA 94028 650-561-9552 Tel. 650-561-9553 Fax ikevc@architier.com www.835Westridge.com	3/16" = 1'	Electrical	A4.3
---	---	-----------------------	-----------------------	-----------------