


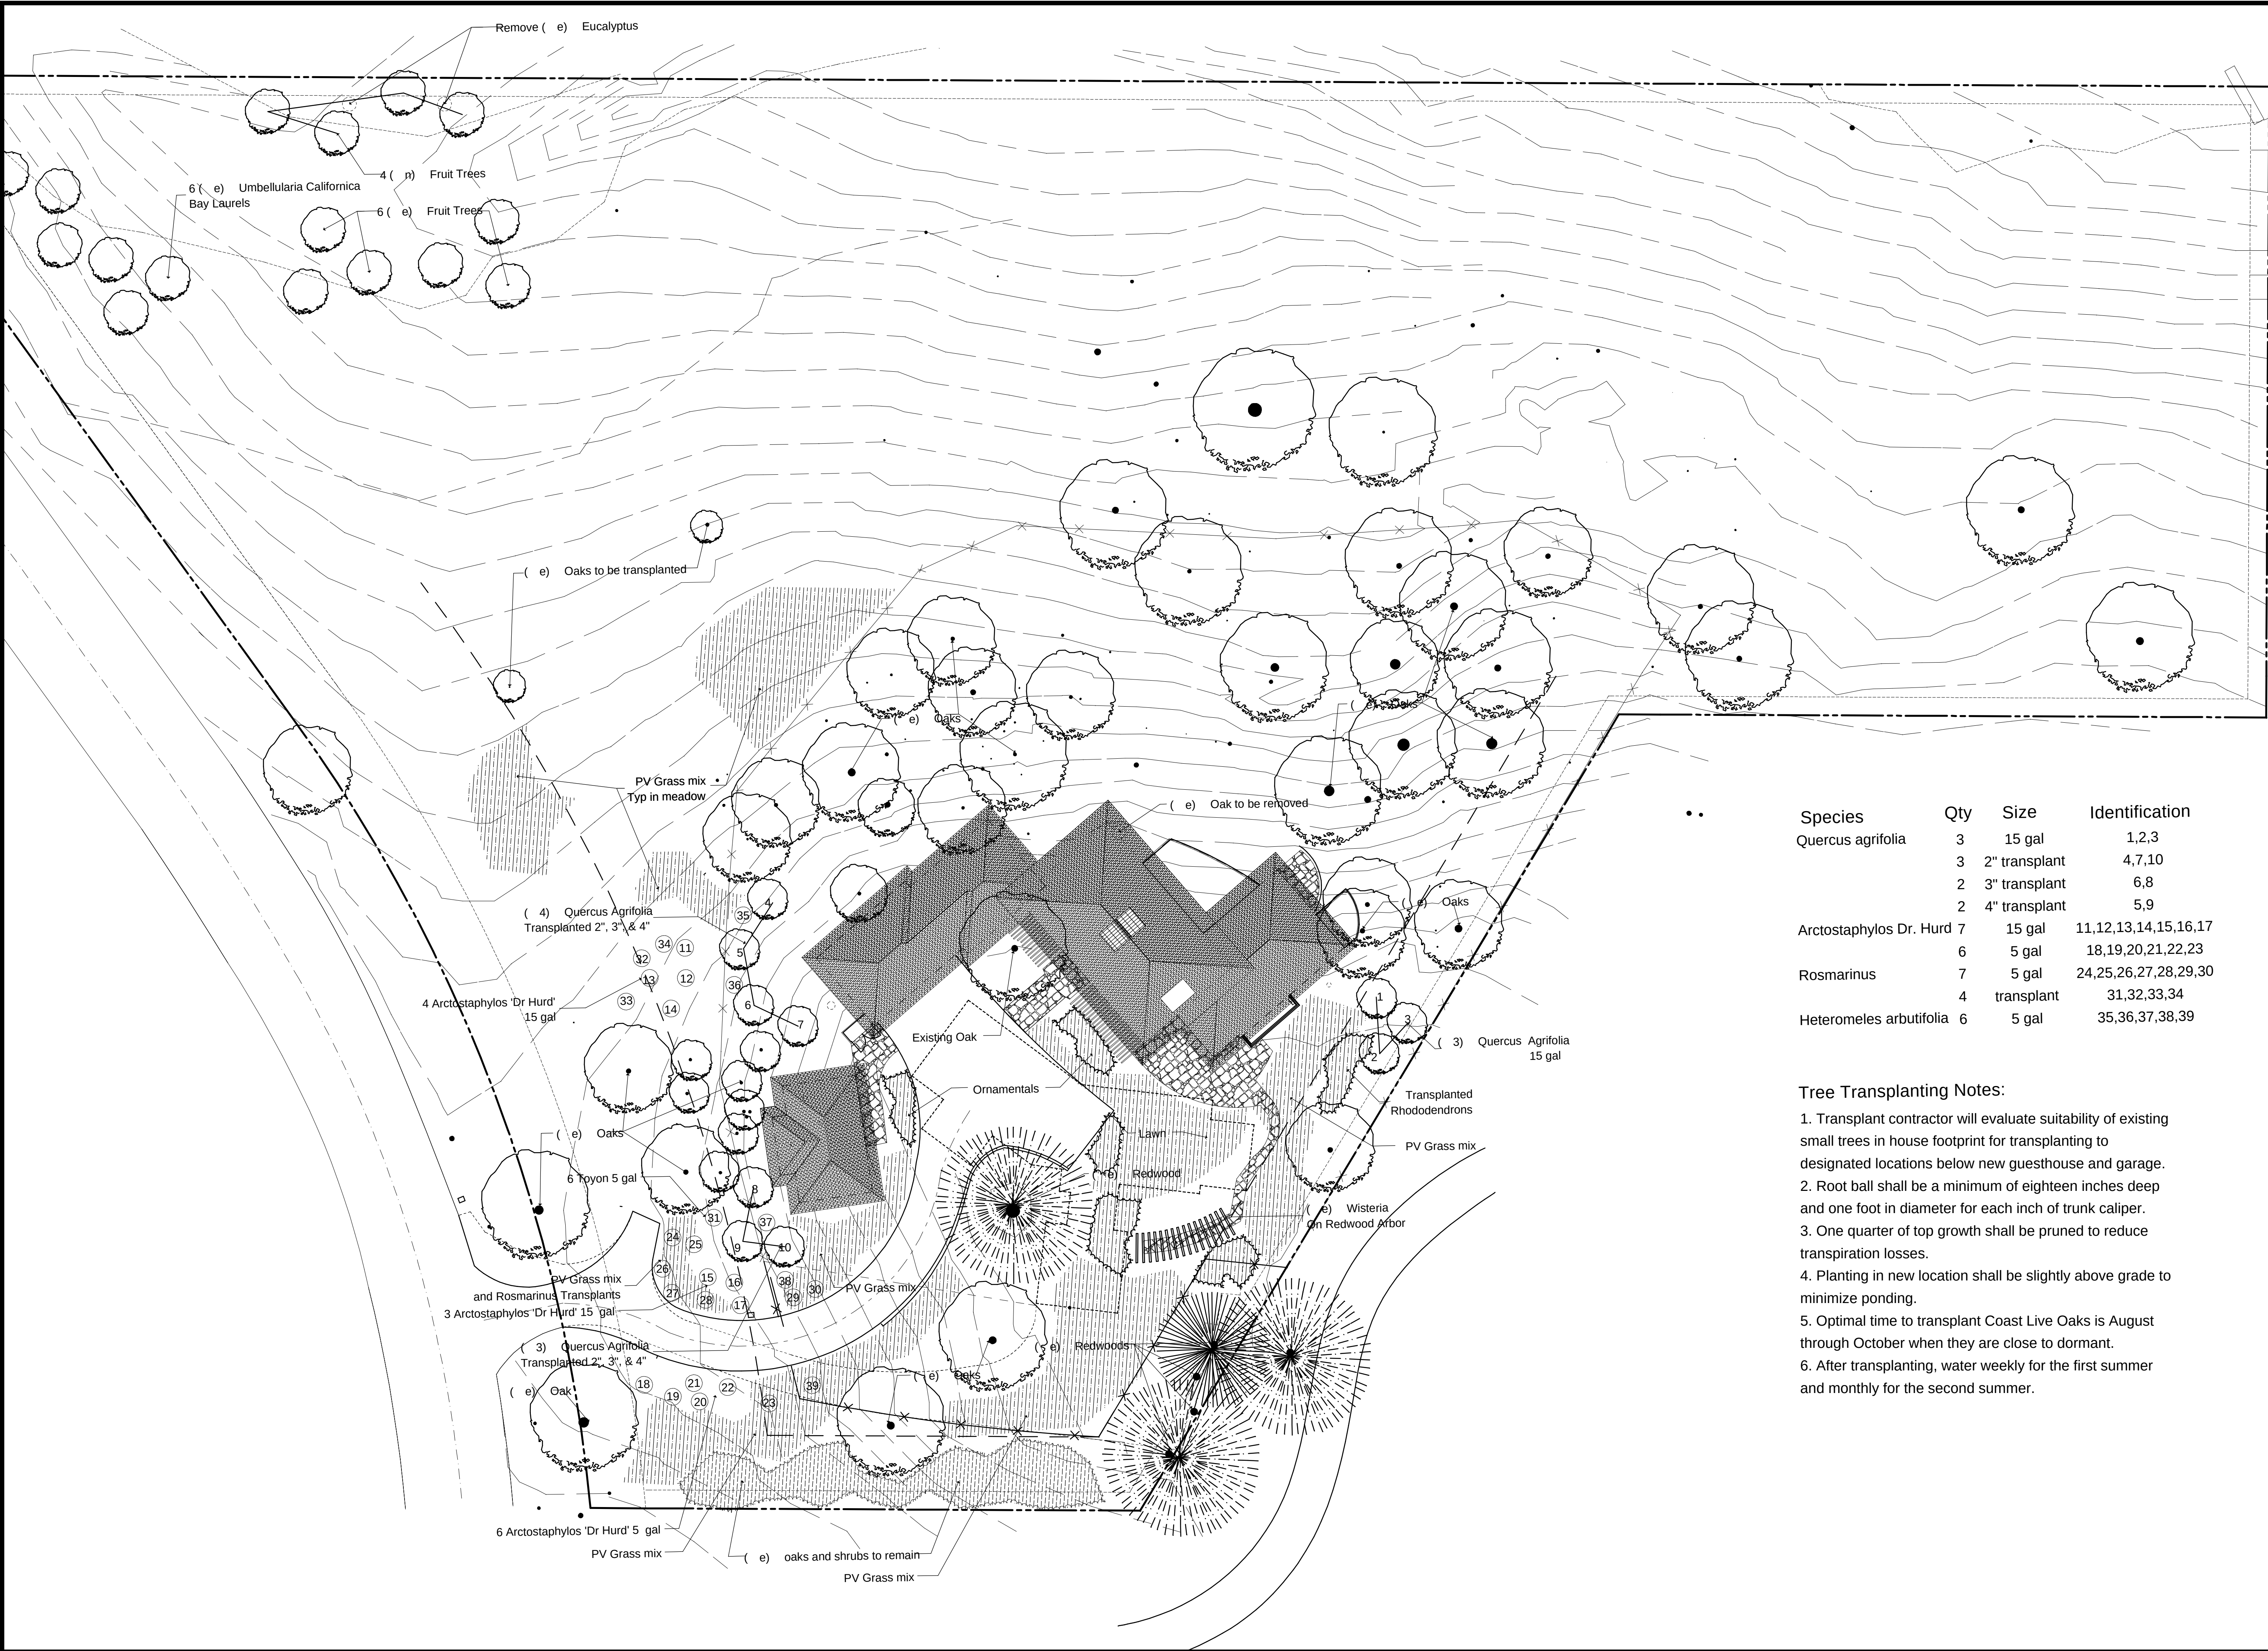

Revisions	
08/08/06	Submittal
09/15/06	Revision 1
DATE	DESCRIPTION

van Cruyningen / van Hart Residence

835 Westridge Drive, Portola Valley, CA 94028

650-561-9552 Tel. 650-561-9553 Fax ikevvc@architier.com

www.835Westridge.com

1" = 20'

Landscape Plan

L1.1