


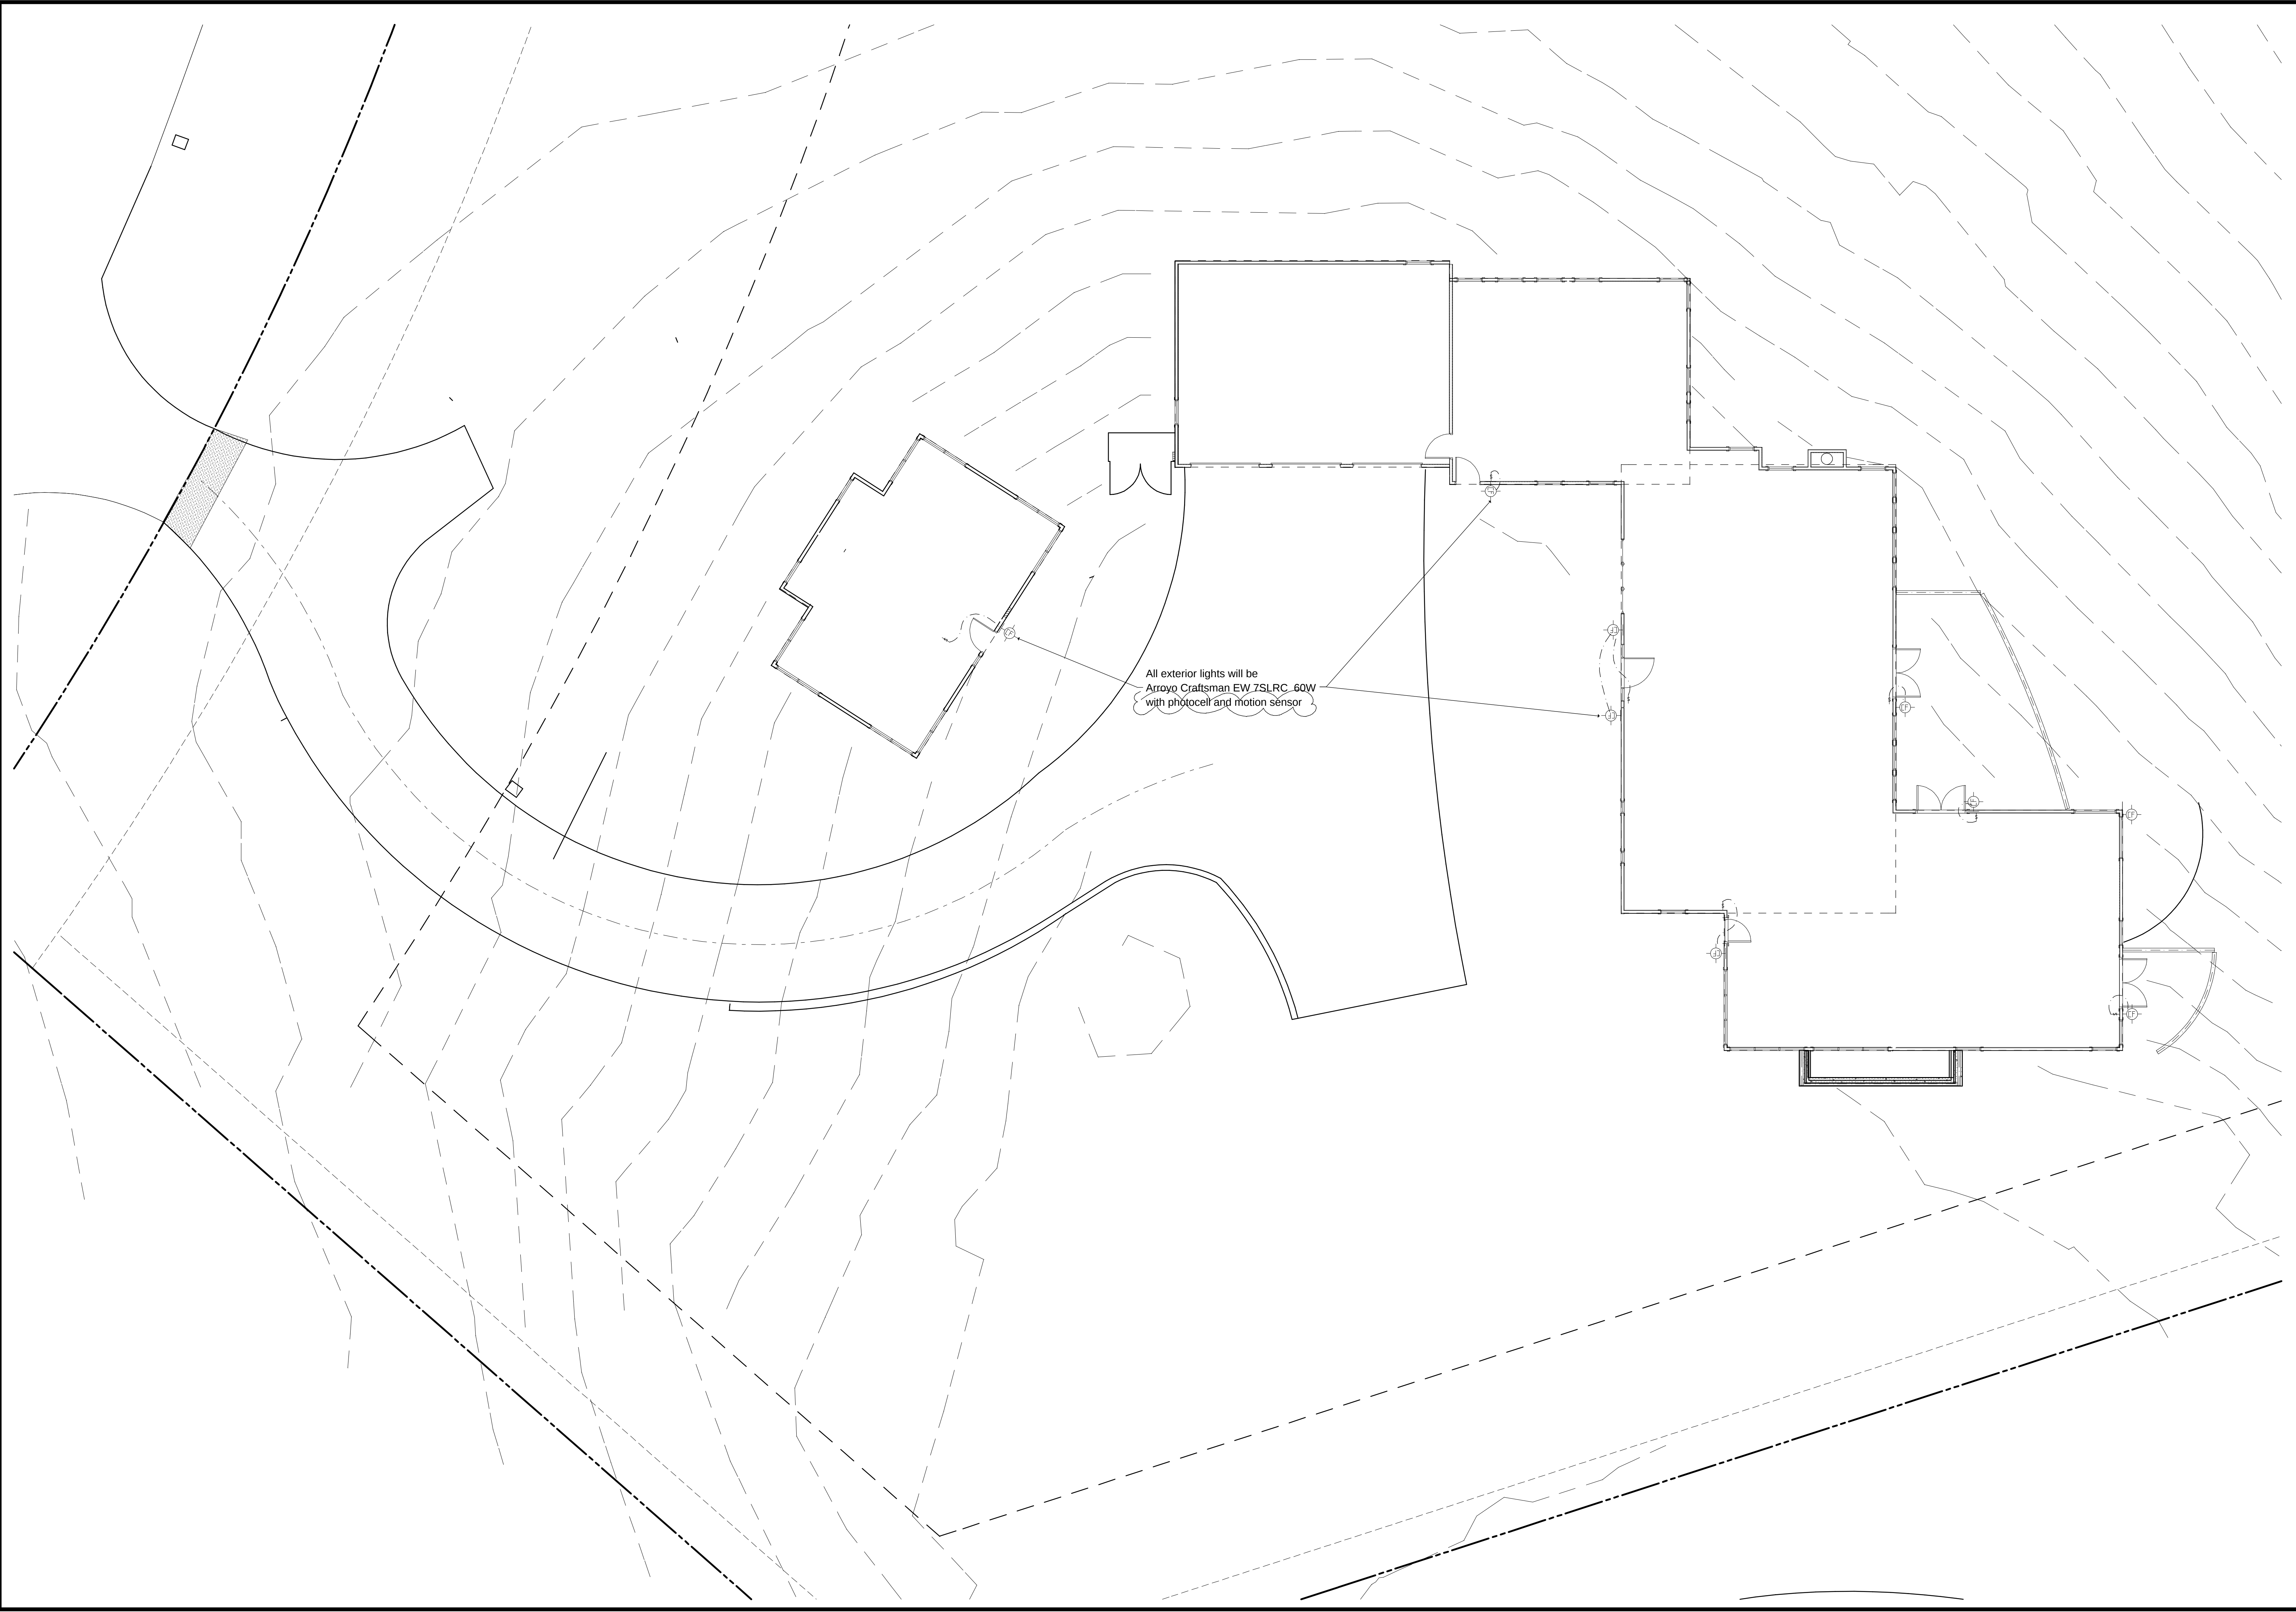

Revisions	08/08/06
	Submission
	09/15/06
	Revision 1
van Cruyningen / van Hart Residence	835 Westridge Drive, Portola Valley, CA 94028
	650-561-9552 Tel. 650-561-9553 Fax ikev@architier.com www.835Westridge.com
1/8" = 1'-0"	Exterior Lighting Plan
L1.3	